

# SITE/SOIL EVALUATION FOR ON-SITE WASTEWATER

FACTORS		PROFILES												
		1	2	3	4	5	6	7	8	9	10			
LANDSCAPE POSITION	.1940													
SLOPE (%)	.1940													
HORIZON 1 DEPTH		0-18												
TEXTURE GROUP	.1941(A)(1)	L												
CONSISTENCE	.1941													
STRUCTURE	.1941(A)(2)													
MINERALOGY	.1941(A)(3)													
HORIZON 2 DEPTH		18-36												
TEXTURE GROUP	.1941(A)(1)	SC												
CONSISTENCE	.1941													
STRUCTURE	.1941(A)(2)													
MINERALOGY	.1941(A)(3)													
HORIZON 3 DEPTH		36-42												
TEXTURE GROUP	.1941(A)(1)	SL												
CONSISTENCE	.1941													
STRUCTURE	.1941(A)(2)													
MINERALOGY	.1941(A)(3)													
HORIZON 4 DEPTH														
TEXTURE GROUP	.1941(A)(1)													
CONSISTENCE	.1941													
STRUCTURE	.1941(A)(2)													
MINERALOGY	.1941(A)(3)													
SOIL WETNESS	.1942													
RESTRICTIVE HORIZON	.1944													
SAPROLITE	.1943/1956													
CLASSIFICATION	.1948													
LONG TERM ACCEPTANCE RANGE	.1955	4												


1 x 200  
18"



**Required Property Line Setbacks**

	Minimum	Actual
Front	35	100
Side	10	40
Corner	20	2
Rear	25	35
Nearest Building	10	/

**SITE PLAN APPROVAL**  
 DISTRICT RA20B USE Swm H  
 #BEDROOMS 2  
 Date 10-25-02  
 MAE SPIVEY  
 D.B. 1385, PG. 142  
 Theresa Fore  
 Zoning Administrator

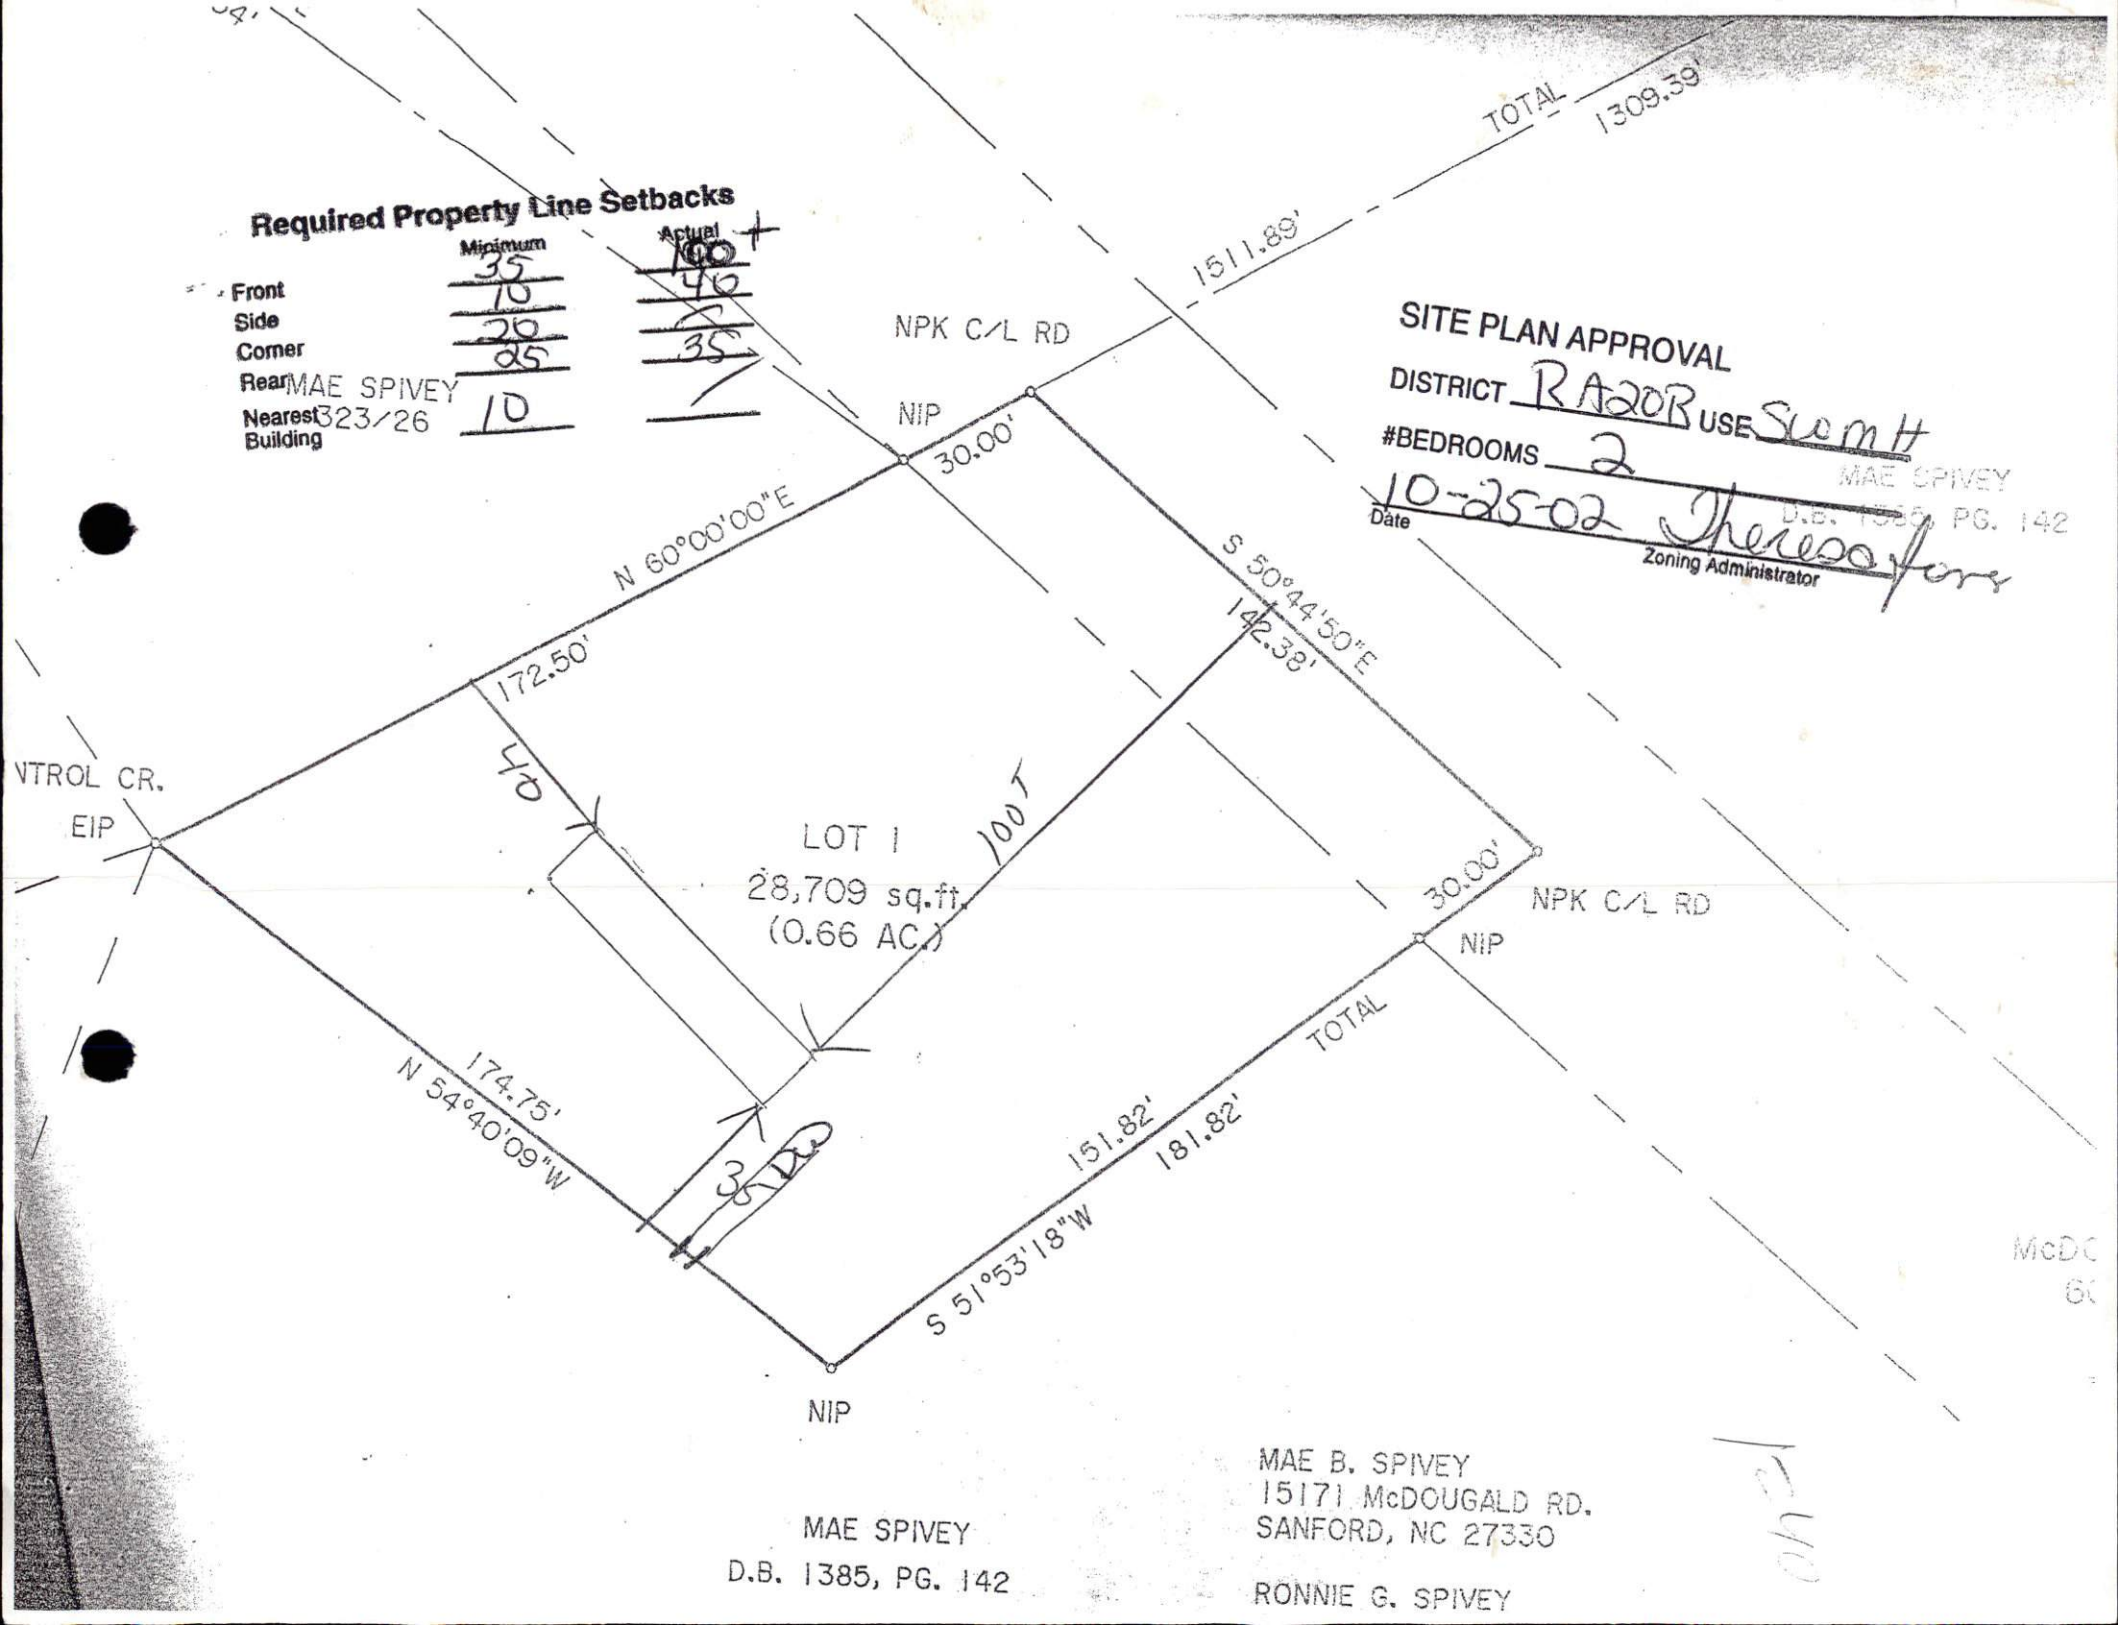

MAE SPIVEY  
 D.B. 1385, PG. 142

MAE B. SPIVEY  
 15171 McDOUGALD RD.  
 SANFORD, NC 27330

RONNIE G. SPIVEY

McDC  
 60

oh=