

SITE/S . EVALUATION FOR ON-SITE WASTEWATER

APPLICANT NAME _____

DA _____

FACTORS		PROFILES												
		1	2	3	4	5	6	7	8	9	10			
LANDSCAPE POSITION	.1940													
SLOPE (%)	.1940													
HORIZON 1 DEPTH		0-18	→		0-4x	0-4x								
Texture Group	.1941(A)(1)	CL			SC	SC								
Consistence	.1941													
Structure	.1941(A)(2)	1												
Mineralogy	.1941(A)(3)													
HORIZON 2 DEPTH		18-36	→		0-4x									
Texture Group	.1941(A)(1)	SC												
Consistence	.1941													
Structure	.1941(A)(2)													
Mineralogy	.1941(A)(3)													
HORIZON 3 DEPTH		0-42	→											
Texture Group	.1941(A)(1)	SC												
Consistence	.1941													
Structure	.1941(A)(2)													
Mineralogy	.1941(A)(3)													
HORIZON 4 DEPTH														
Texture Group	.1941(A)(1)													
Consistence	.1941													
Structure	.1941(A)(2)													
Mineralogy	.1941(A)(3)													
SOIL WETNESS	.1942													
RESTRICTIVE HORIZON	.1944													
SAPROLITE	.1943/.1956													
CLASSIFICATION	.1948													
LONG TERM ACCEPTANCE RATE	.1955	.4	.4	.4	.6									

L 722
- 4
3x100
18"

was prepared in
n of land within
nce that
rd seal, this the

SITE PLAN APPROVAL
DISTRICT RAZOM USE DwMH
#BEDROOMS 3
12-11-11 Date
[Signature] Zoning Administrator

att County,
xed meets all

ision regulations
for recording

102
ite

E-911

02

CONTROL CORNER
EX. AXLE

N 48°30'15"W
138.50' CHD

PUBLIC ROAD
NC HWY 24
R/W 60 F

IRENE B. KINARD
DEED BOOK 1461 PAGE 677
MAP NO. 2001-405

ROBERT KIPFER
DEED BOOK 840 PAGE 946
N 32°55'00"E 518.31'

LOT NO. 1
2.92 ACRES
0.09 AC. RD R/W
3.01 TOTAL AC.

JASON'S CORNER
MAP NO. 2001-859

EASEMENT
S 32°55'00"W 1405.94'



LOT NO. 2
2.68 ACRES

LOT NO. 3
2.66 ACRES

LOT NO. 4
2.66 ACRES

LOT NO. 5
3.00 ACRES

ELIREA LANE

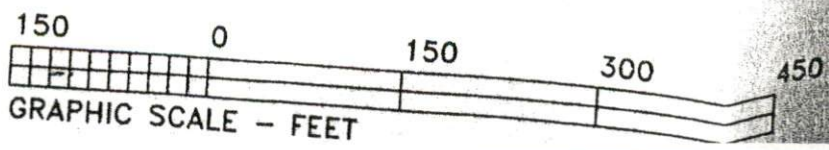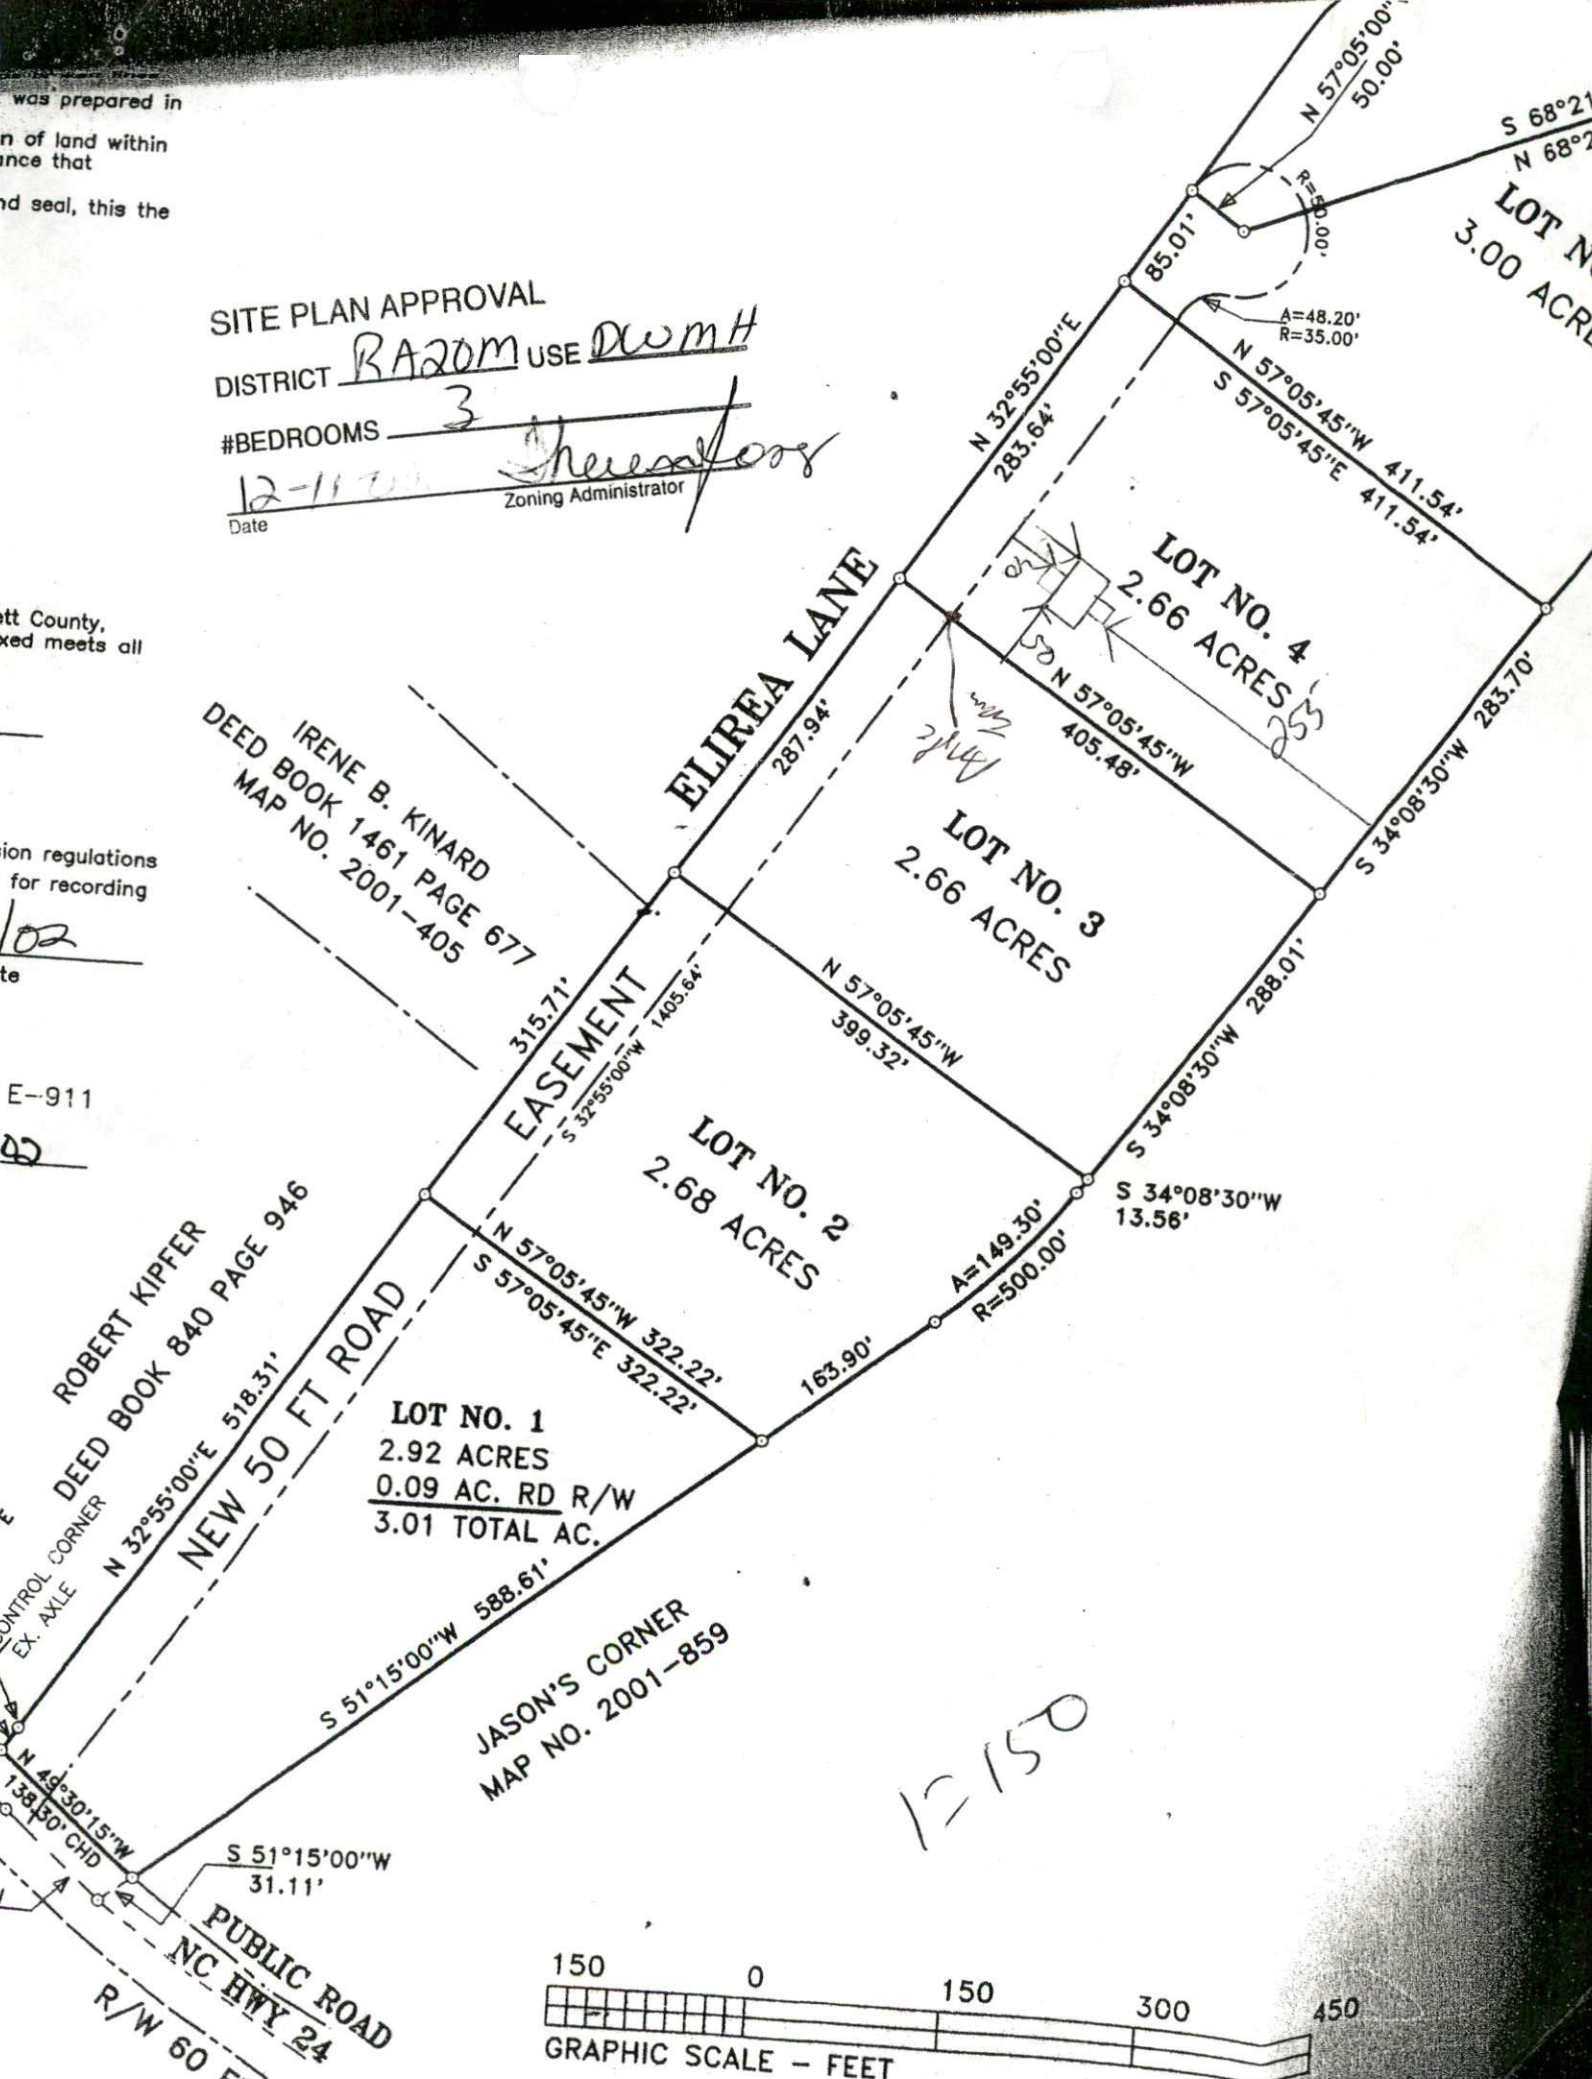

12/15/11

Keep station
 L.H. -
 my own P4
 will meet Bc 100
 from one part of system

