


SITE PLAN APPROVAL

DISTRICT None USE DWYH

#BEDROOMS 4

1011200's a Druggist
Zoning Administrator

John Wan 10-4-05

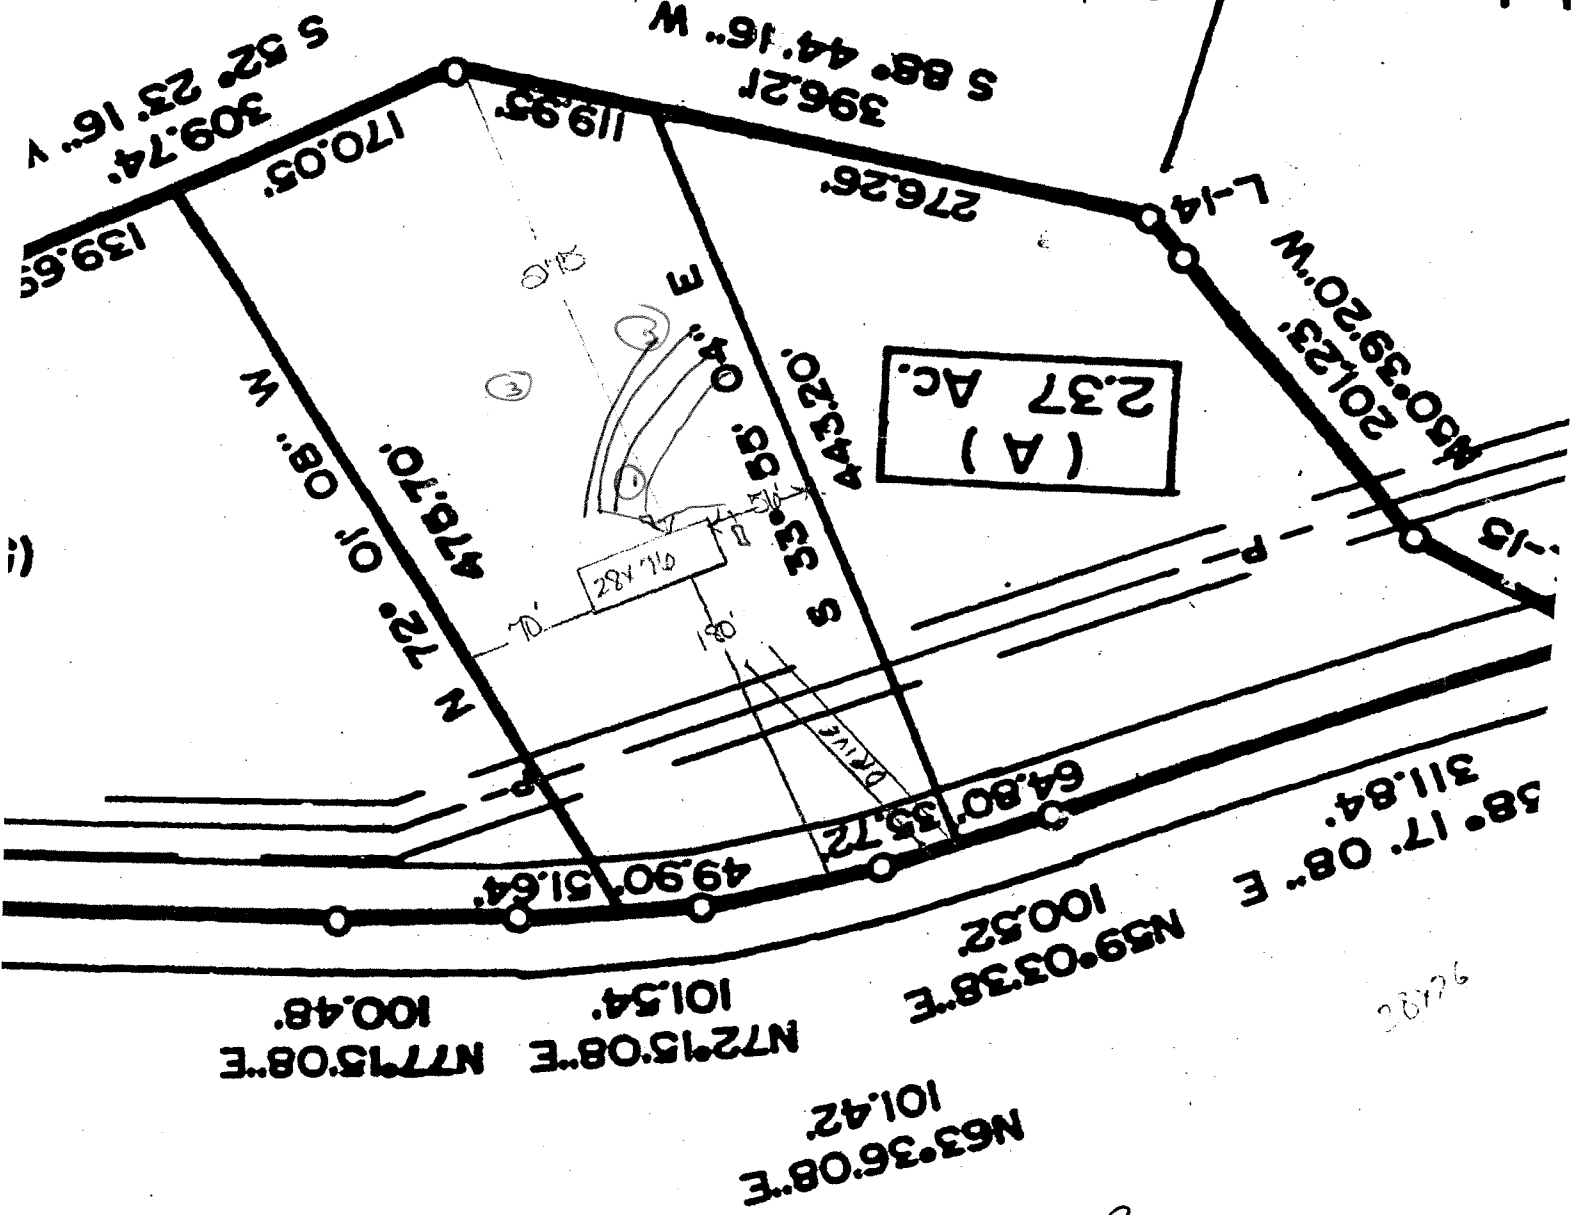

Area computed by coordinates.

MAP

2872

1318.

ICLEAN

58° 17' 08" E
311.84

N59° 03' 38" E
100.52

N63° 36' 08" E
101.42

N72° 15' 08" E
101.54

49.90
51.64

64.80
35.72

S 33° 08' 04" E
44.320

(A)
2.37 AC.

N 20° 23' 20" W
201.23

L-14

276.26

S 88° 44' 16" W
396.21

119.95

170.05

309.74
S 52° 23' 16" W
139.65

①
0-30
C * 15
VRZ
NS/NP
30-42"
SBK SCL
FR
S/P
72"x
PM
PS
.3

②
0-35
G LS
VRZ
NS/NP
35"x
PA
PS
.6

③
0-31
G LS
VRZ
NS/NP
31"x
PA
PS
.8