

APPLICANT NAME

DATE _____

[illegible]

FOUND
AXLE
UNDER
BUILDING

S 81°38'17" E

FOUND
AXLE

706.65'

KEVIN MCGINTY
RECORDED AT
PLAT CAB. 99
SLD. 435

SIP

CONTROL
CORNER

TRACT 1
8.80 ACRES

DONNA W. COX
BOOK 1427 PAGES 514-515
9577-78-9133



HOOVER ROAD
SITE PLAN APPROVAL

DISTRICT BA-202 USE Mobile Home 60' R/W

#BEDROOMS 3
Date 10/6/2000
Zoning Administrator Jerry Boyd

Required Property Line Setbacks

	Minimum	Actual
Front	35	95
Side	10	90
Corner	10	70
Rear	25	10
Nearest Building	10	10


LEE THOMAS
417/230

2309
68
2141
90
151

NO
HA
Thi
in
Thi
a
KIM
Reg
By:

70 N27 →

16' 3" North

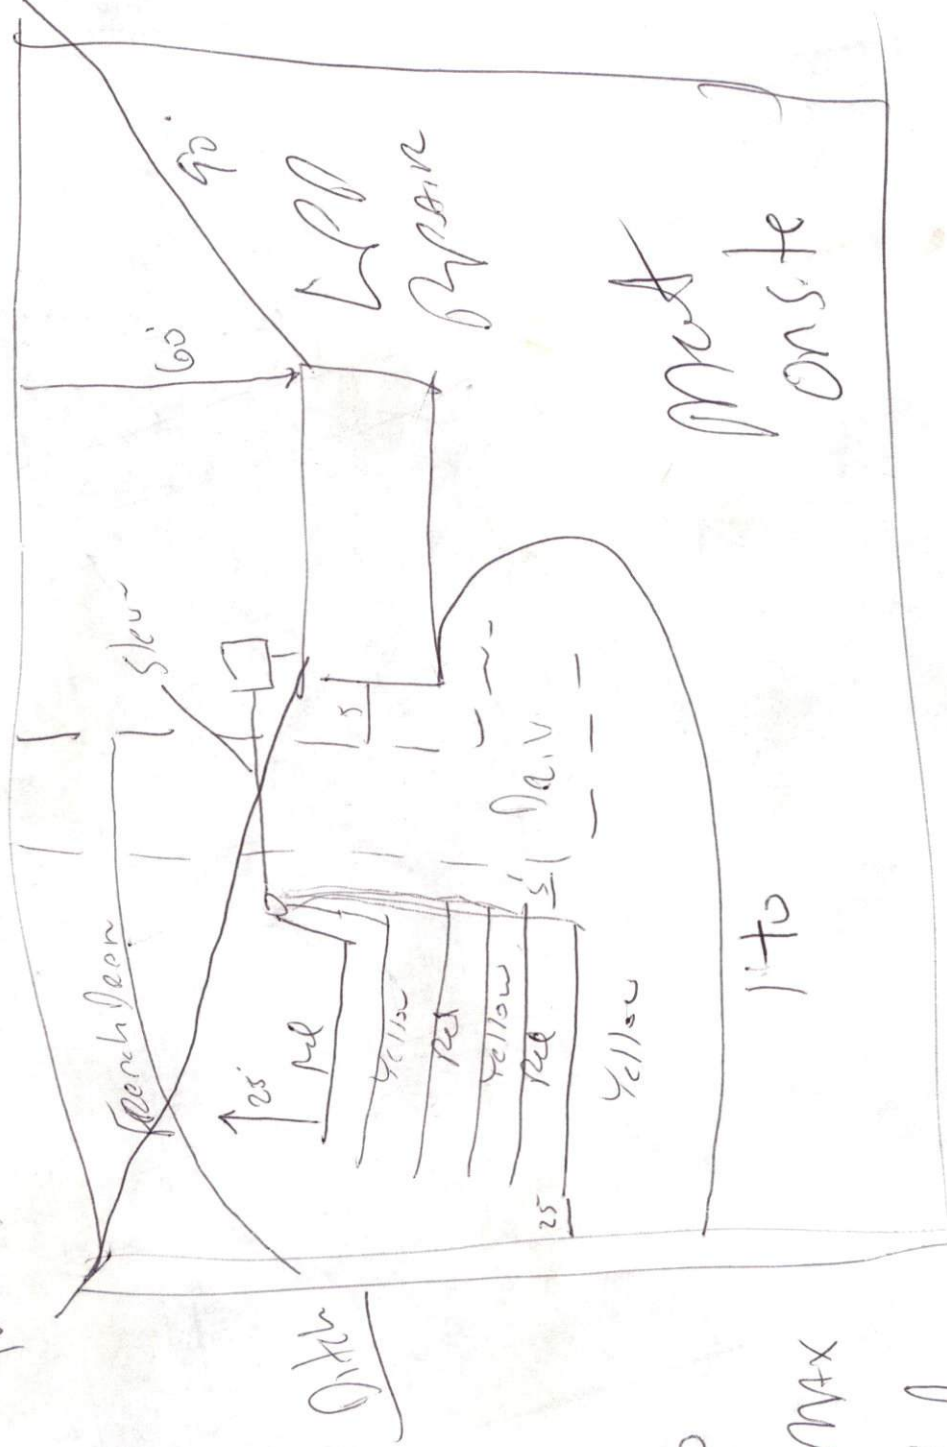

5x80

18" max

16' 1"

French Drain with 3" depth
40" Deep