

Level

Pedestal

Transformer

Way

Post
Marker

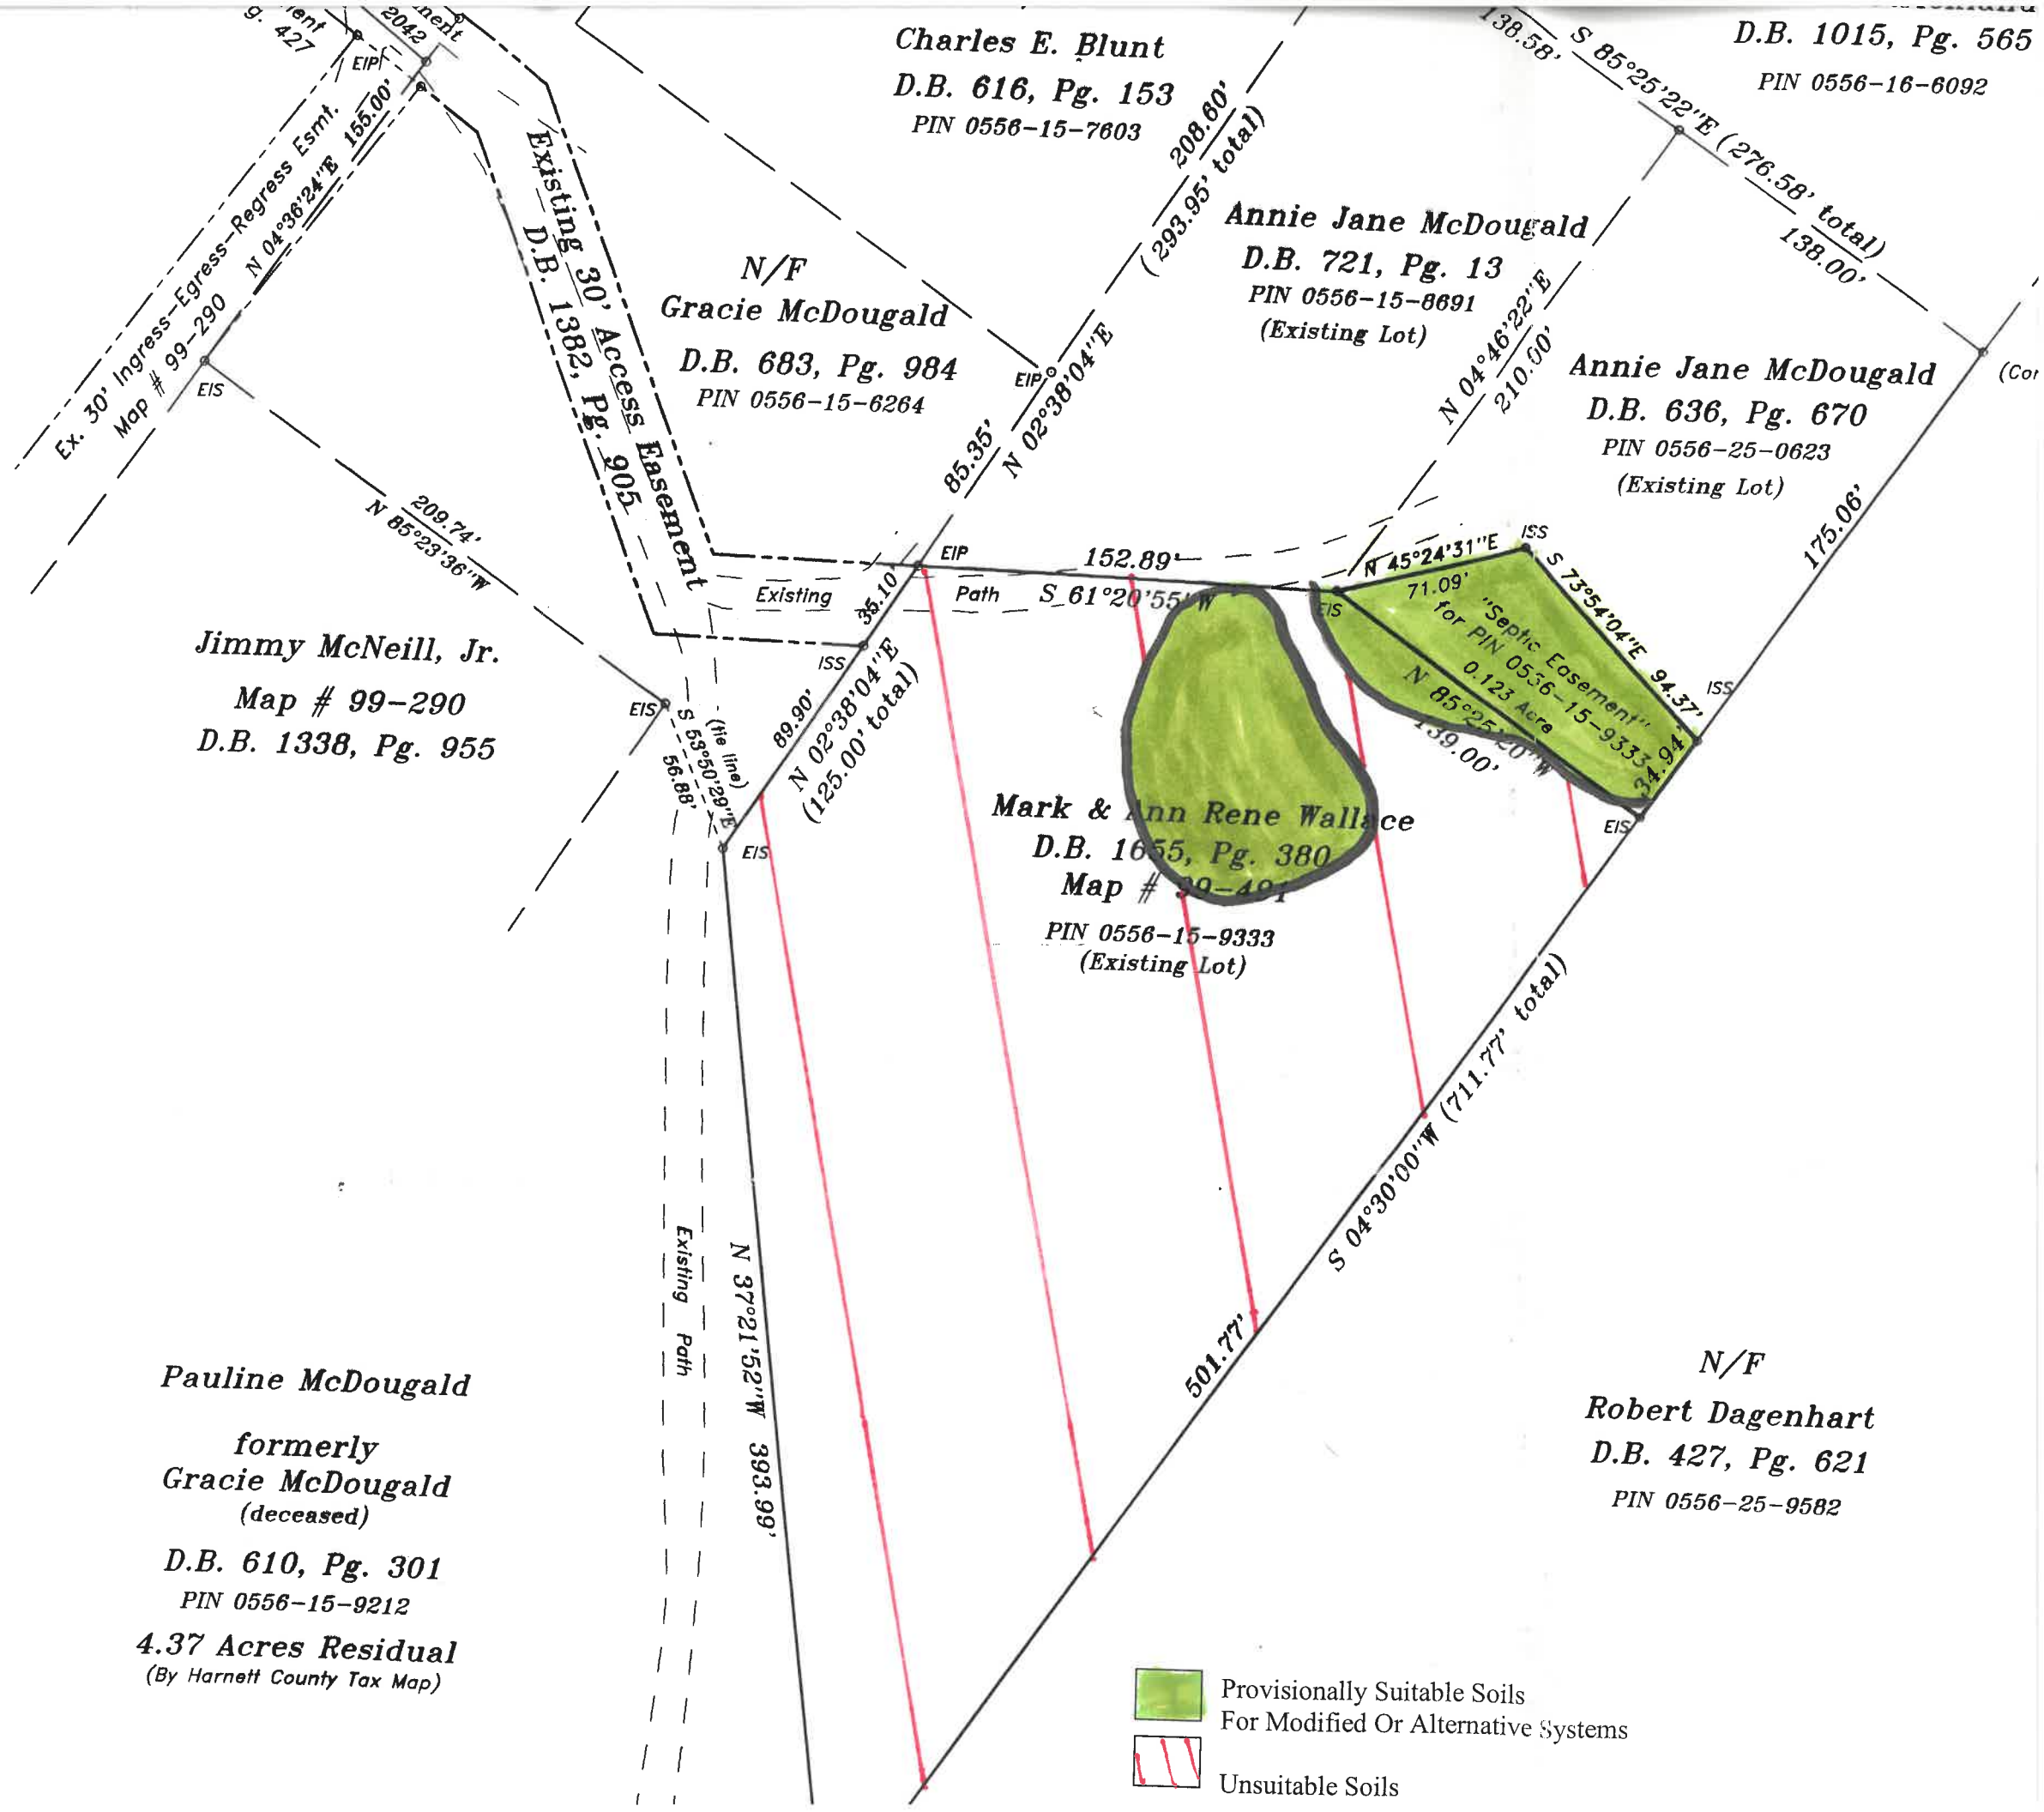
Monuments or other such United States
Survey Control Monuments were found
100 feet of the property shown hereon.
control monuments, corners of adjoining
or other appropriate natural monuments
reference.
Recorded plats and/or deeds were used to
control.



In under
(on)
(her),
res
broken
mon;

Seal

is of an
d and does
ge an

Signature



 Provisionally Suitable Soils
For Modified Or Alternative Systems
 Unsuitable Soils