

SITE/SOIL EVALUATION FOR ON-SITE WASTEWATER

APPLICANT NAME _____ D _____

FACTORS		PROFILES									
		1	2	3	4	5	6	7	8	9	10
LANDSCAPE POSITION	.1940										
SLOPE (%)	.1940										
HORIZON 1 DEPTH		0-18									
Texture Group	.1941(A)(1)	LS									
Consistence	.1941										
Structure	.1941(A)(2)										
Mineralogy	.1941(A)(3)										
HORIZON 2 DEPTH		18-28									
Texture Group	.1941(A)(1)	SCC									
Consistence	.1941										
Structure	.1941(A)(2)										
Mineralogy	.1941(A)(3)										
HORIZON 3 DEPTH		28-36									
Texture Group	.1941(A)(1)	SC									
Consistence	.1941										
Structure	.1941(A)(2)										
Mineralogy	.1941(A)(3)										
HORIZON 4 DEPTH											
Texture Group	.1941(A)(1)										
Consistence	.1941										
Structure	.1941(A)(2)										
Mineralogy	.1941(A)(3)										
SOIL WETNESS	.1942										
RESTRICTIVE HORIZON	.1944										
SAPROLITE	.1943/.1956										
CLASSIFICATION	.1948										
LONG TERM ACCEPTANCE RATE	.1955	3									

5 x 80
or
10 x 40

HP: 5366

N.C. STATE HIGHWAY COMMISSION

NEILLS COON

SITE PLAN APPROVAL

DISTRICT R2C2 USE DMH
#BEDROOMS 3
7-11-03 ROCKWELL
Zoning Administrator

23

24
0.98 ACS.

25

HANNAH LORI DRIVE
50' RW
100.29' R
32.46' 06" W
FIP *322
FIP *328

N 73°44'10" E 389.95'
SETBACK
N 78°00'02" E 381.26'

S 31°37'26" E 76.26'
E 51°43'74" E
50.99' E
FIP *321

OWNER / DEVELOPER
PINE GROVE DEVELOPMENT CORP.
P.O. BOX 806
SOUTHERN PINES, N.C. 28327

NOTE:

BEING ALL OF LOT #24 OF WOODBRIDGE SUBDIVISION PHASE 2 RECORDED IN 2003/ - HARNETT CO. REG.

LEGEND

FIP FOUND IRON PIPE
SIP SET IRON PIPE
R/W RIGHT OF WAY
PP POWER POLE
* ELEVATIONS

I FURTHER CERTIFY THAT THIS PROPERTY (DOES NOT) LIE WITHIN A SPECIAL FLOOD HAZARD AREA AS DESIGNATED BY FIRM FLOOD INSURANCE

DATE: APRIL 02, 2003
SCALE: 1" = 60'
TOWNSHIP: JOHNSONVILLE
HARNETT CO. N.C.


PLOT PLAN LOT 24
WOODBRIDGE PHASE 2

I, ROBERT J. BRACKEN CERTIFY THAT UNDER MY DIRECTION AND SUPERVISION THIS MAP WAS DRAWN FROM AN ACTUAL FIELD LAND SURVEY, THAT THE ERROR OF CLOSURE WAS CALCULATED BY LATITUDE AND DEPARTURE IS 1:10,000.

Robert J. Brack C-1373
REGISTERED LAND SURVEYOR

BRACKEN & ASSOCIATES
ENGINEERING - SURVEYING
P. O. BOX 532 - SANFORD NC 27330
Off (919) 776-5622 Fax (919) 774-6717

HP: 5366

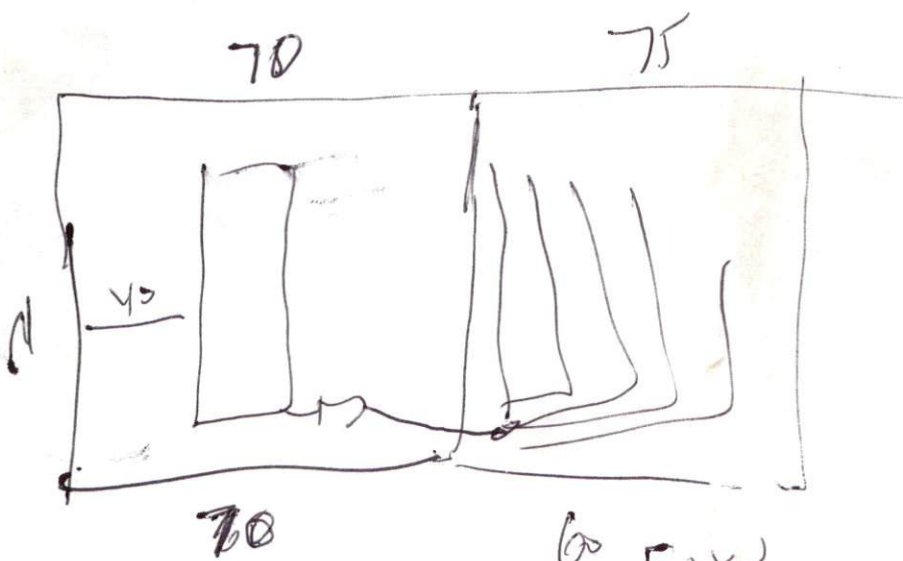

40
127

60 5x8
✓
17 45
18"