

Division of Environmental Health

On-site Wastewater Section

Property ID:

Lot

File

Code:

SOIL/SITE EVALUATION for ON-SITE WASTEWATER SYSTEM

Owner:

Applicant:

Address:

Date Evaluated:

Proposed Facility:

Design Flow (.1949):

Property Size:

Location of Site:

Property Recorded:

Water Supply: ☒ Public ☐ Individual

[] Well!

[] Spring

☐ Other

Evaluation Method: ☐ Auger Boring

[] Pit

[] Cut

Type of Wastewater: ☐ Sewage

[] Industrial Process

☐ Mixed

[illegible]

Description	Initial System	Repair System
Available Space (.1945)	U/Km/hall	
System Type(s)	Gravel	W/R
Site LTAR	12	1

Other Factors (.1946): _____

Site Classification (.1948):

Evaluated By:


Others Present:

COMMENTS: _____

<u>LANDSCAPE POSITIONS</u>	<u>GROUP</u>	<u>TEXTURES</u>	<u>.1955 LTAR</u>	<u>CONSISTENCE MOIST</u>	<u>WET</u>
R-RIDGE	I	S-SAND	1.2 - 0.8	VFR-VERY FRIABLE FR-FRIABLE FI-FIRM VFI-VERY FIRM EFI-EXTREMELY FIRM	NS-NON-STICKY SS-SLIGHTLY STICKY S-STICKY VS-VERY STICKY NP-NON-PLASTIC SP-SLIGHTLY STICKY P-PLASTIC VP-VERY PLASTIC
S-SHOULDER SLOPE		LS-LOAMY SAND			
L-LINEAR SLOPE	II	SL-SANDY LOAM	0.8 - 0.6		
FS-FOOT SLOPE		L-LOAM			
N-NOSE SLOPE	III	SI-SILT-	0.6 - 0.3		
H-HEAD SLOPE		SIL-SILT LOAM			
CC-CONCLAVE SLOPE		CL-CLAY LOAM			
CV-CONVEX SLOPE		SCL-SANDY CLAY LOAM			
T-TERRACE		SICL-SILTY CLAY LOAM			
FP-FLOOD PLAN	IV	SIC-SILTY CLAY	0.4 - 0.1		
		C-CLAY			
		SC-SANDY CLAY			


<u>STRUCTURE</u>	<u>MINERALOGY</u>
SG-SINGLE GRAIN	SLIGHTLY EXPANSIVE
M-MASSIVE	
CR-CRUMB	EXPANSIVE
GR-GRANULAR	
SBK-SUBANGULAR BLOCKY	
ABK-ANGULAR BLOCKY	
PL-PLATY	
PR-PRISMATIC	

Show profile locations and other site features (dimensions, reference or benchmark, and North).

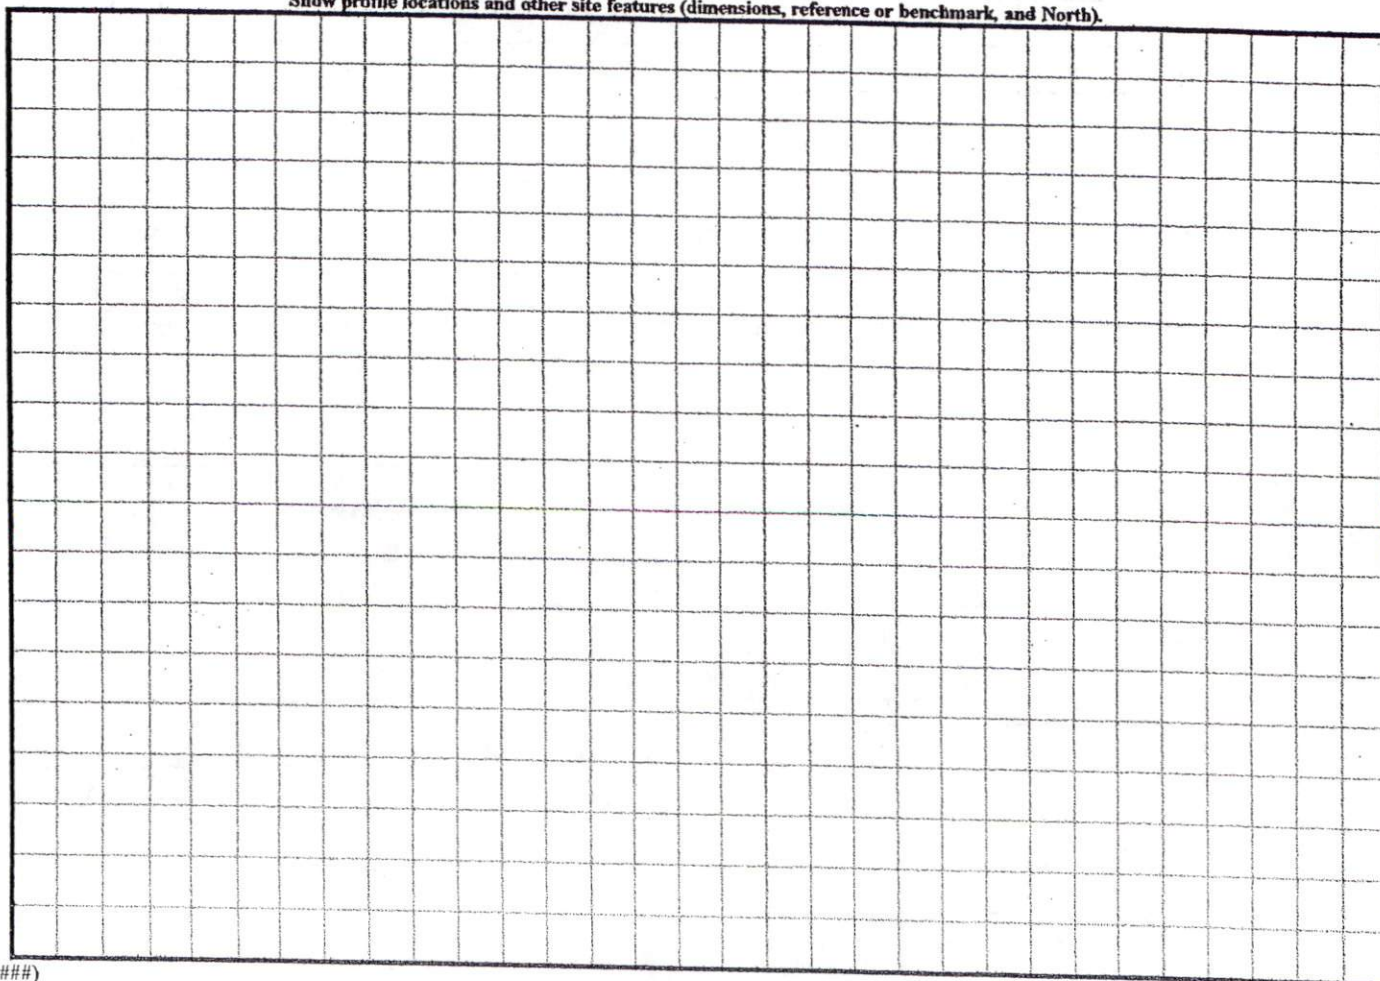

scribble

8x75
12"
MAX

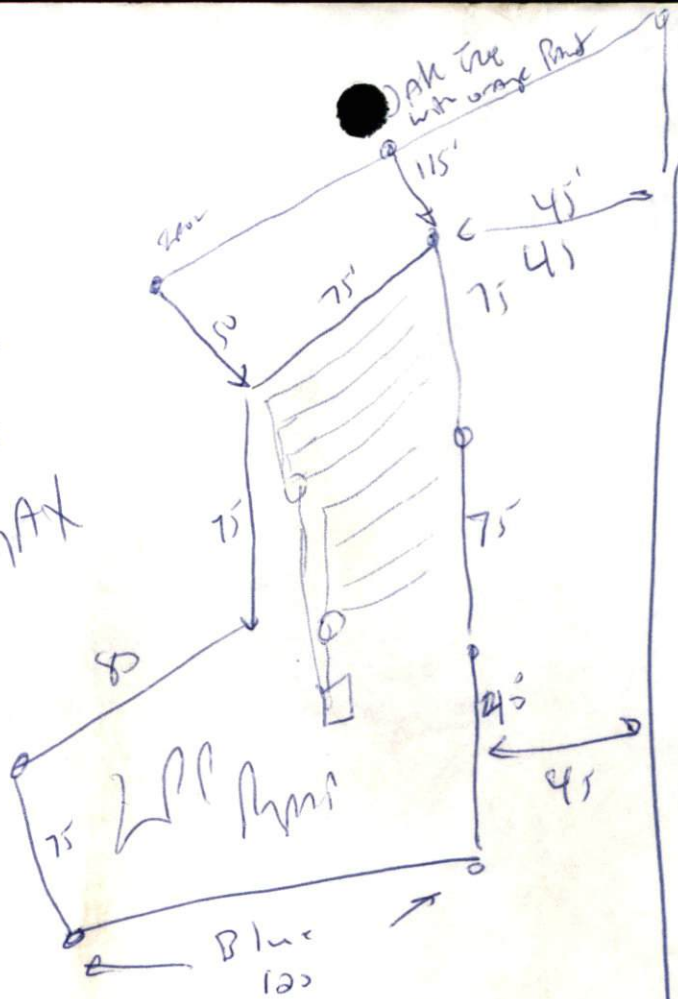

Hicks Rd To sea →

Have
S. + ~~the~~ will
D.C. take it
Pump is required
Meet on site
Pump is ~~box~~
Const. for
Further
Details

CENTERLINE OF OLD ROAD BED		
LINE	DIRECTION	DISTANCE
L1	N76° 49' 00" E	152.72'
L2	N88° 15' 02" E	98.36'
L3	N80° 48' 44" E	145.02'
L4	N54° 37' 48" E	136.60'
L5	N68° 48' 41" E	125.33'

MICHAEL J. LEAL
DB 792, P. 394

CARSON CONRAY BETHA
AND WIFE,
MARY McDOUGALD BETHA
DB 730 P. 5A

CHARLES BETHE
DB 596 P. 183
SIS 6.6' EAST
OF CL ROAD

EXISTING IRON
MAPLE AND OAK PTRS.

EXISTING IRON PIPE
& BENT FLAT IRON.

CONTROL
EXISTING
IRON PIPE

243.90
0612-91
WILLAMETTE INDUSTRIES, INC.
DB 909 P. 439
5B
250' ACRES
130'

EXISTING SOLID IRON
WITH PINE PTRS.

EXISTING BUGGY AXLE
WITH OAK PTRS.

100 x 100
EJEL

DDX100 (4)
22.84 ACRES TOTAL
- 0.46 ACRES ROAD R/W
22.38 ACRES NET
CALCULATED BY COMPUTER

0612-71-3412
WILLAMETTE INDUSTRIES, INC.
DB 873 P. 340
SNIPES LUMBER CO., INC.
P.C. B SLIDE 13

BOISE CASCADE CORPORATION
DB 683 P. 66
SNIPES LUMBER CO., INC.
P.C. B SLIDE 13

51.92 ACRES TOTAL
- 0.06 ACRES ROAD R/W
51.86 ACRES NET
CALCULATED BY COMPUTER

46.83 ACRES
CALCULATED BY COMPUTER

0612-91-5930
WILLAMETTE INDUSTRIES, INC.
DB 909 P. 439

LADDIE BROWN GRIFFIN
DB 1031 P. 608

[illegible]