

COMMENTS: _____

<u>LANDSCAPE POSITIONS</u>	<u>GROUP</u>	<u>TEXTURES</u>	<u>.1955 LTAR</u>	<u>CONSISTENCE MOIST</u>	<u>WET</u>
R-RIDGE	I	S-SAND	1.2 - 0.8	VFR-VERY FRIABLE FR-FRIABLE	NS-NON-STICKY SS-SLIGHTLY STICKY
S-SHOULDER SLOPE L-LINEAR SLOPE		LS-LOAMY SAND			
FS-FOOT SLOPE	II	SL-SANDY LOAM	0.8 - 0.6	FI-FIRM VFI-VERY FIRM	S-STICKY VS-VERY STICKY
N-NOSE SLOPE H-HEAD SLOPE		L-LOAM			
CC-CONCLAVE SLOPE	III	SI-SILT	0.6 - 0.3	EFI-EXTREMELY FIRM	NP-NON-PLASTIC SP-SLIGHTLY STICKY P-PLASTIC VP-VERY PLASTIC
CV-CONVEX SLOPE		SIL-SILT LOAM			
T-TERRACE		CL-CLAY LOAM			
FP-FLOOD PLAN		SCL-SANDY CLAY LOAM			
	IV	SIC-SILTY CLAY C-CLAY SC-SANDY CLAY	0.4 - 0.1		


STRUCTURE

- SG-SINGLE GRAIN
- M- MASSIVE
- CR-CRUMB
- GR-GRANULAR
- SBK-SUBANGULAR BLOCKY
- ABK-ANGULAR BLOCKY
- PL-PLATY
- PR-PRISMATIC

MINERALOGY

- SLIGHTLY EXPANSIVE
- EXPANSIVE

Show profile locations and other site features (dimensions, references or benchmark, and North)

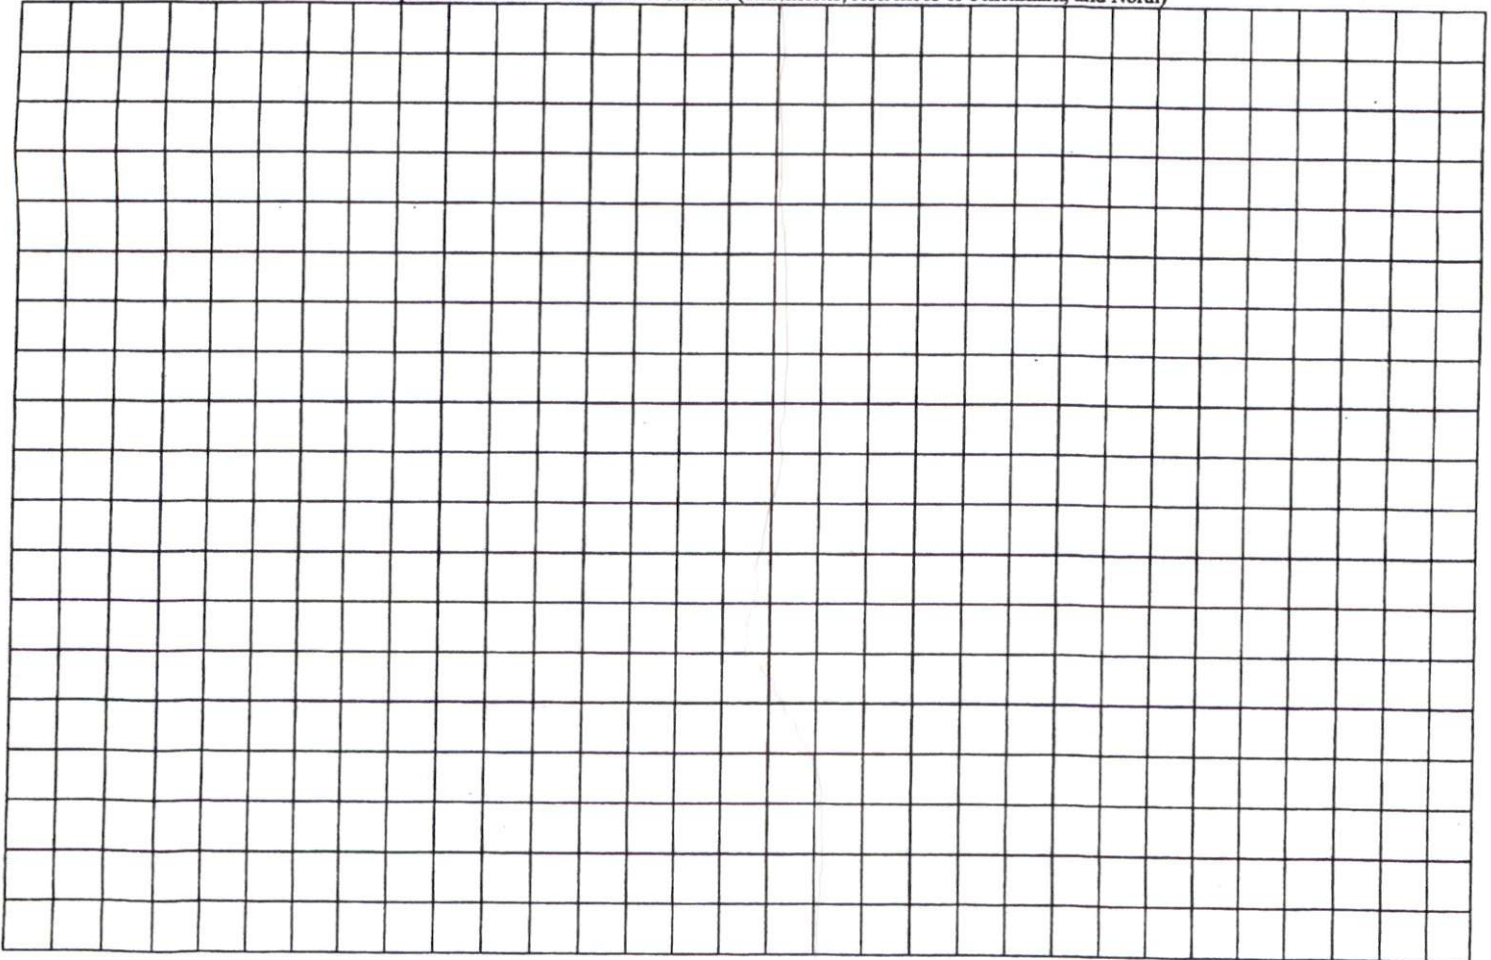

1=100

(7-A)
JAMES & MAE GRAVES
DB:1410,PG:259
MAP NO. 2000-200

SITE PLAN APPROVAL
DISTRICT R430 USE Modular
#BEDROOMS 4
8-1-16 Yavism
ZONING ADMINISTRATOR
JAMES & MAE GRAVES
DB:1410,PG:259
MAP NO. 2000-200

JARVIS JACKSON & FANNIE BROWNE
PIN 0600-78-4671.000
⑥ 3.70 AC.
PID 130600 0073 11
DEED BOOK 3317,PAGE 52
MAP NO 99-661

JARVIS JACKSON & FANNIE BROWNE
PIN 0600-78-5413.000
⑤ 3.70 AC.
PID 130600 0073 10
DEED BOOK 3317,PAGE 52
MAP NO 99-661

JARVIS A. JACKSON & FANNIE D. BROWNE
PIN 0600-78-4274.000
PID 130600 0073 09
④ 3.72 AC.
DEED BOOK 3317,PAGE 52
MAP NO 99-661

CLARENCE CAMERON HEIRS
DB:429,PG:66

④ 3.70 AC.
⑤ +3.70 AC.
④ +3.72 AC.
11.12 AC. TOTAL

Existing Storage Conduits
(TOTAL)
N 10°38'27"E 638.14'

Proposed 12x24 pre-fab storage bldg

Proposed pole barn for goats Z

Proposed future pool

DWAY

DWAY

DWAY

THOMAS MARTINEZ
①
DB:1410,PG:578

DANNY PAGE
②

