


Porch BASE

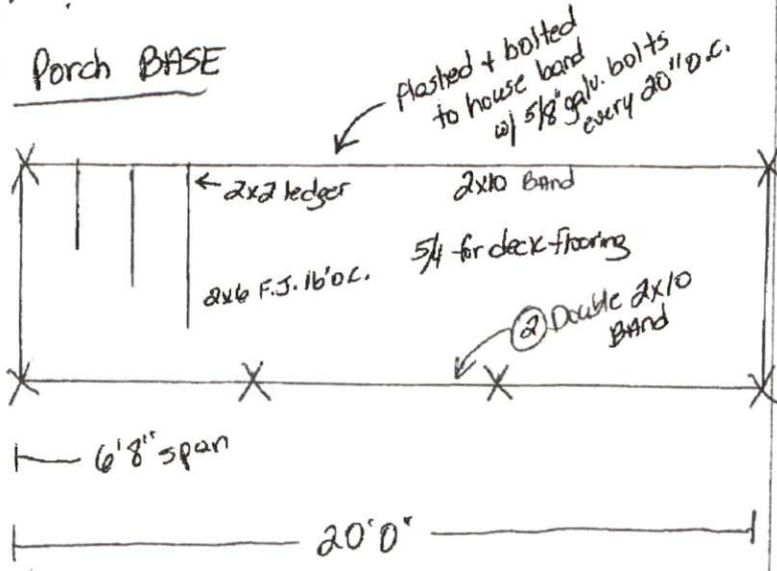


Scale - 1/4" = 1'0"
6x20 porch

NOTES

X = 4x4 support post

footing detail same as deck on 12x12 deck page.

X = 16" x 16" footing x 8"

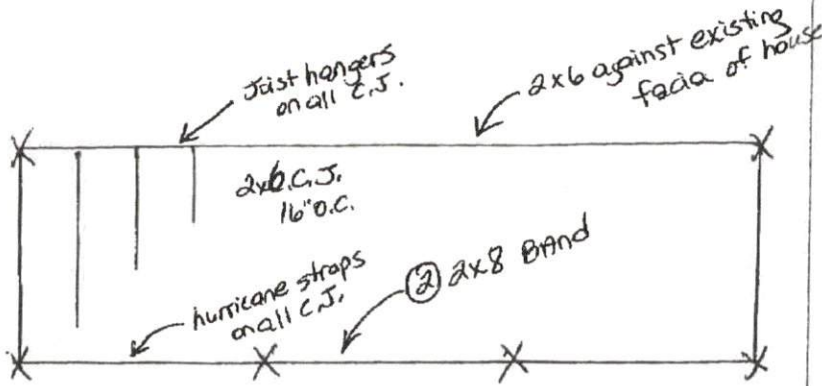


X = 4x4 support post

X = 16" x 16" x 8" footing as shown on deck drawing

7/16 osb tarpaper + stingles

PAGE 2 of 4

2x6 blocking
2x6 C.J. + rafters 16" O.C.

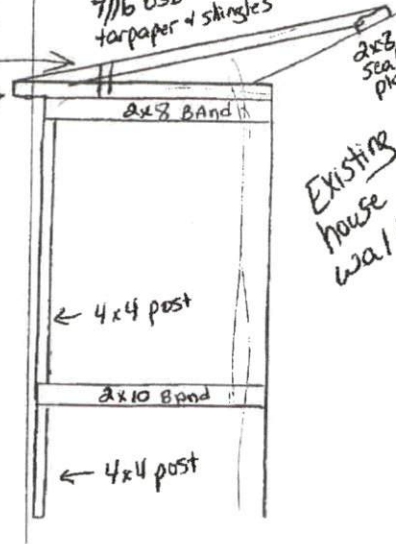

Existing house wall