

APPLICANT NAME \_\_\_\_\_

DATE \_\_\_\_\_

FACTORS		PROFILES								
		1	2	3	4	5	6	7	8	9
LANDSCAPE POSITION	.1940									
SLOPE (%)	.1940									
HORIZON 1 DEPTH		0-24	0-24	0-33						
Texture Group	.1941(A)(1)	SL	SL	SL						
Consistence	.1941	VF	VF	VF						
Structure	.1941(A)(2)	G	G	G						
Mineralogy	.1941(A)(3)	NEP	NEP	NEP						
HORIZON 2 DEPTH		24-26	24-26	33-38						
Texture Group	.1941(A)(1)	SL	SL	SL						
Consistence	.1941	Fr	Fr	Fr						
Structure	.1941(A)(2)	SBk	SBk	SBk						
Mineralogy	.1941(A)(3)	SOV	SOV	SOV						
HORIZON 3 DEPTH										
Texture Group	.1941(A)(1)									
Consistence	.1941									
Structure	.1941(A)(2)									
Mineralogy	.1941(A)(3)									
HORIZON 4 DEPTH										
Texture Group	.1941(A)(1)									
Consistence	.1941									
Structure	.1941(A)(2)									
Mineralogy	.1941(A)(3)									
SOIL WETNESS	.1942									
RESTRICTIVE HORIZON	.1944									
SAPROLITE	.1943/.1956									
CLASSIFICATION	.1948	PS	PS	PS						
LONG TERM ACCEPTANCE RATE	.1955	.5	.5	.5						


G  
 W  
 J  
 d

2x120'  
18-24'



Mag.  
P.C. "D",  
Slide 38-B

Edwin H. Moore  
D.B. 598, Pg. 212  
M.B. 6, Pg. 77

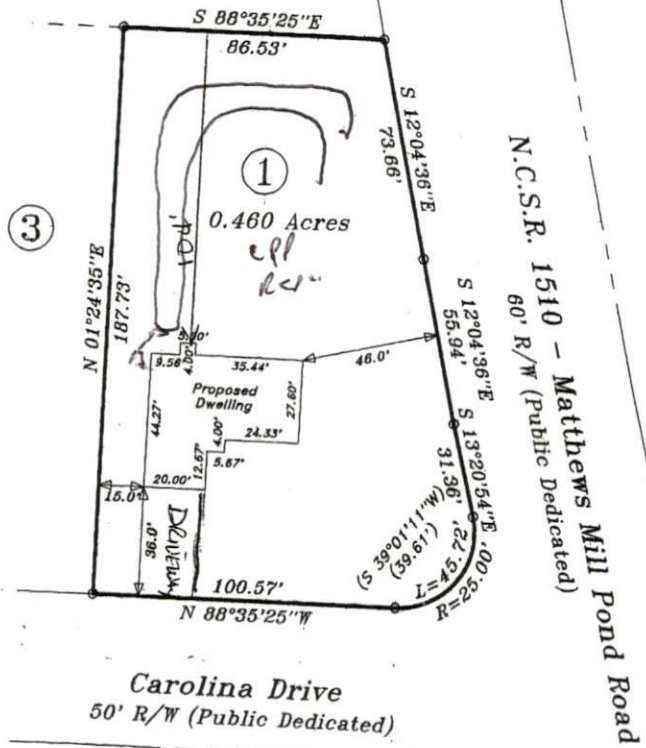

N.C.S.R. 1510 - Matthews Mill Pond Road  
60' R/W (Public Dedicated)

Carolina Drive  
50' R/W (Public Dedicated)

**PLOT PLAN ONLY  
NOT A SURVEY**


**NOTE:**  
Proposed House Location Only  
Not An Actual Field Survey  
Not For Construction Use



SITE PLAN APPROVAL  
DISTRICT RA-30 USE Modular  
#BEDROOMS 3  
Date 2/15/2008  
John Boyd  
Zoning Administrator

**Required Property Line Setbacks**

Front Side	Minimum	Actual
Front	35'	36'
Side	10'	15'
Corner	35'	46'
Rear	10'	107'
Nearest Building	10'	—

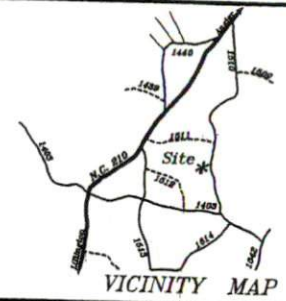

Lot 1, Carolina Estates  
Plat Cabinet "D", Slide 38-B

Property Of  
**CARY CONSTRUCTION**  
C/O: Tom Secret

Black River Twp.	Harnett Co.
Scale: 1" = 50'	Date: 12-08-99

Surveyed & Mapped By  
**STANCIL & ASSOCIATES**  
Registered Land Surveyor, P.A.  
P.O. Box 730, Angier, N.C. 27501  
919-639-2133 919-639-2602 (FAX)



NOT FOR RECORDATION

R.T.P.

S-H-BR-1309