



COMMENTS: \_\_\_\_\_  
 \_\_\_\_\_  
 \_\_\_\_\_

<u>LANDSCAPE POSITIONS</u>	<u>GROUP</u>	<u>TEXTURES</u>	<u>.1955 LTAR</u>	<u>CONSISTENCE MOIST</u>	<u>WET</u>
R-RIDGE	I	S-SAND	1.2 - 0.8	VFR-VERY FRIABLE FR-FRIABLE FI-FIRM VFI-VERY FIRM EFI-EXTREMELY FIRM	NS-NON-STICKY SS-SLIGHTLY STICKY S-STICKY VS-VERY STICKY NP-NON-PLASTIC SP-SLIGHTLY STICKY P-PLASTIC VP-VERY PLASTIC
S-SHOULDER SLOPE		LS-LOAMY SAND			
L-LINEAR SLOPE	II	SL-SANDY LOAM	0.8 - 0.6		
FS-FOOT SLOPE		L-LOAM			
N-NOSE SLOPE	III	SI-SILT-	0.6 - 0.3		
H-HEAD SLOPE		SIL-SILT LOAM			
CC-CONCLAVE SLOPE		CL-CLAY LOAM			
CV-CONVEX SLOPE		SCL-SANDY CLAY LOAM			
T-TERRACE	IV	SIC-SILTY CLAY	0.4 - 0.1		
FP-FLOOD PLAN		C-CLAY			
		SC-SANDY CLAY			


STRUCTURE

- SG-SINGLE GRAIN
- M-MASSIVE
- CR-CRUMB
- GR-GRANULAR
- SBK-SUBANGULAR BLOCKY
- ABK-ANGULAR BLOCKY
- PL-PLATY
- PR-PRISMATIC

MINERALOGY

- SLIGHTLY EXPANSIVE
- EXPANSIVE

Show profile locations and other site features (dimensions, reference or benchmark, and North).

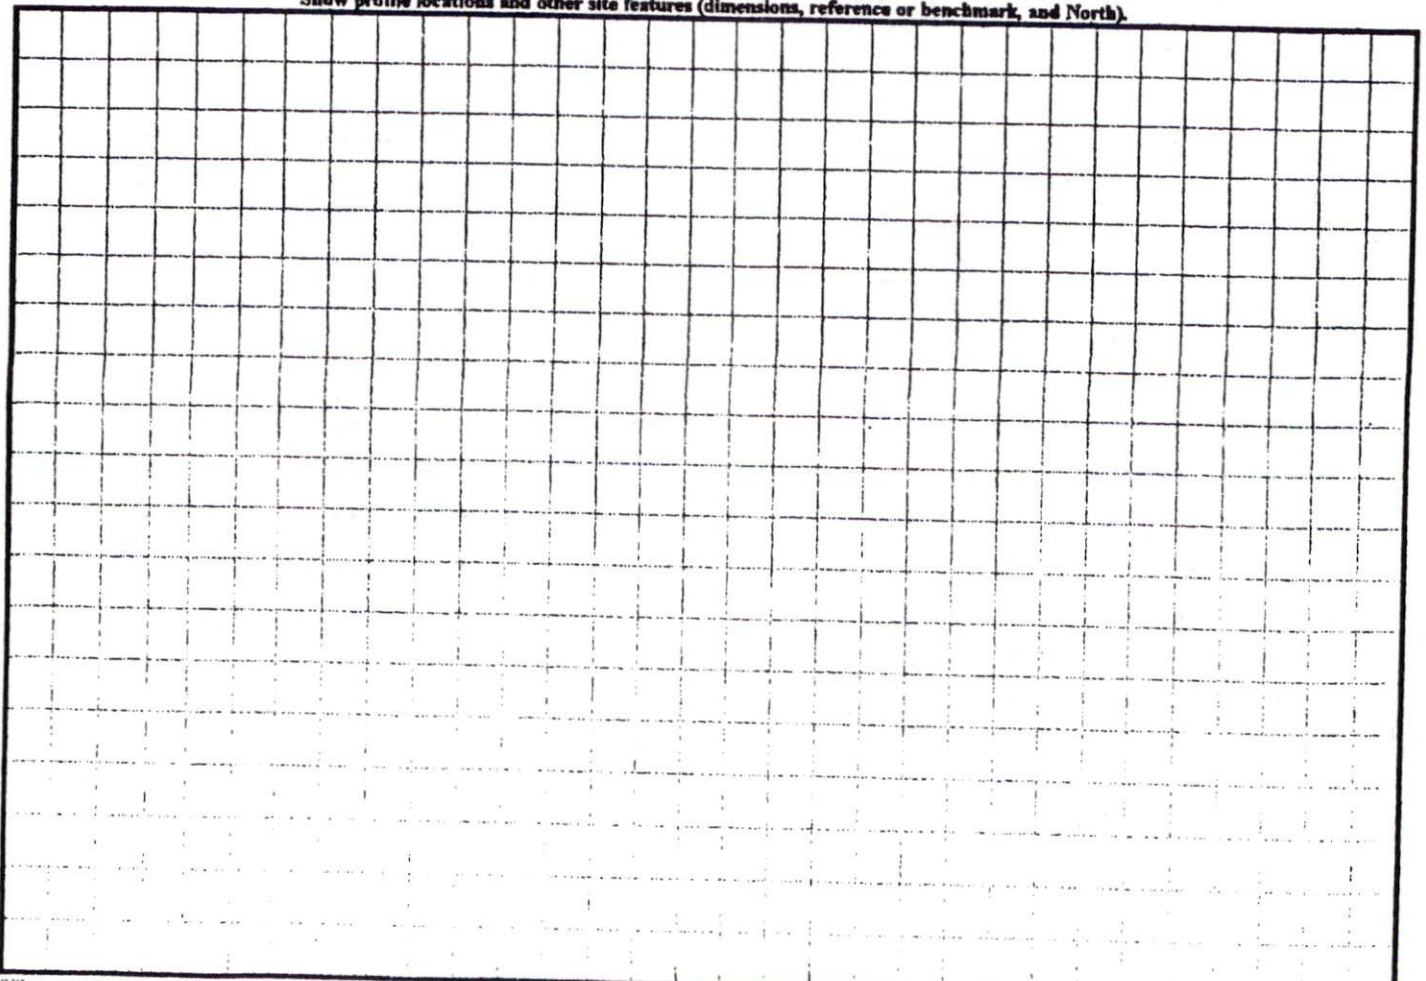

← SR 1279 Knight Rd →

EXISTING 8" WATER MAIN

765.75' TOTAL EX. 6" WATER MAIN

50' R/W

Driveway

1.00 AC. TOTAL  
0.09 AC. R/W  
0.94 AC. NET

EVALINE S. THOMAS  
DB:2381, PG:547  
MAP NO. 2007-308

NCSR # 1215 "ROSSER PITTMAN RD." 60' R/W

05.00' 90.00' 195.00'  
N 83°20'00"W EIS

ANTHONY PRINCE  
DB 1630, PG 277  
MAP NO. 2002-607

ANTHONY PRINCE  
DB 1609, PG 788  
MAP NO. 2002-365

SITE PLAN APPROVAL  
DISTRICT RA 200R USE 54x38 Moved Hru.  
#BEDROOMS 3  
Date 7-10-09  
V.C.P. Planning Administrator

Map 2009-283  
A=60

MINIMUM BUILDING SET BACKS  
FRONT YARD 35'