


	325.00'	132 31'	67.08	151.
-4				

58.26 Acres Remaining

(By Subtraction)

ptic

RIVERLAND ESTATES
LOT #4

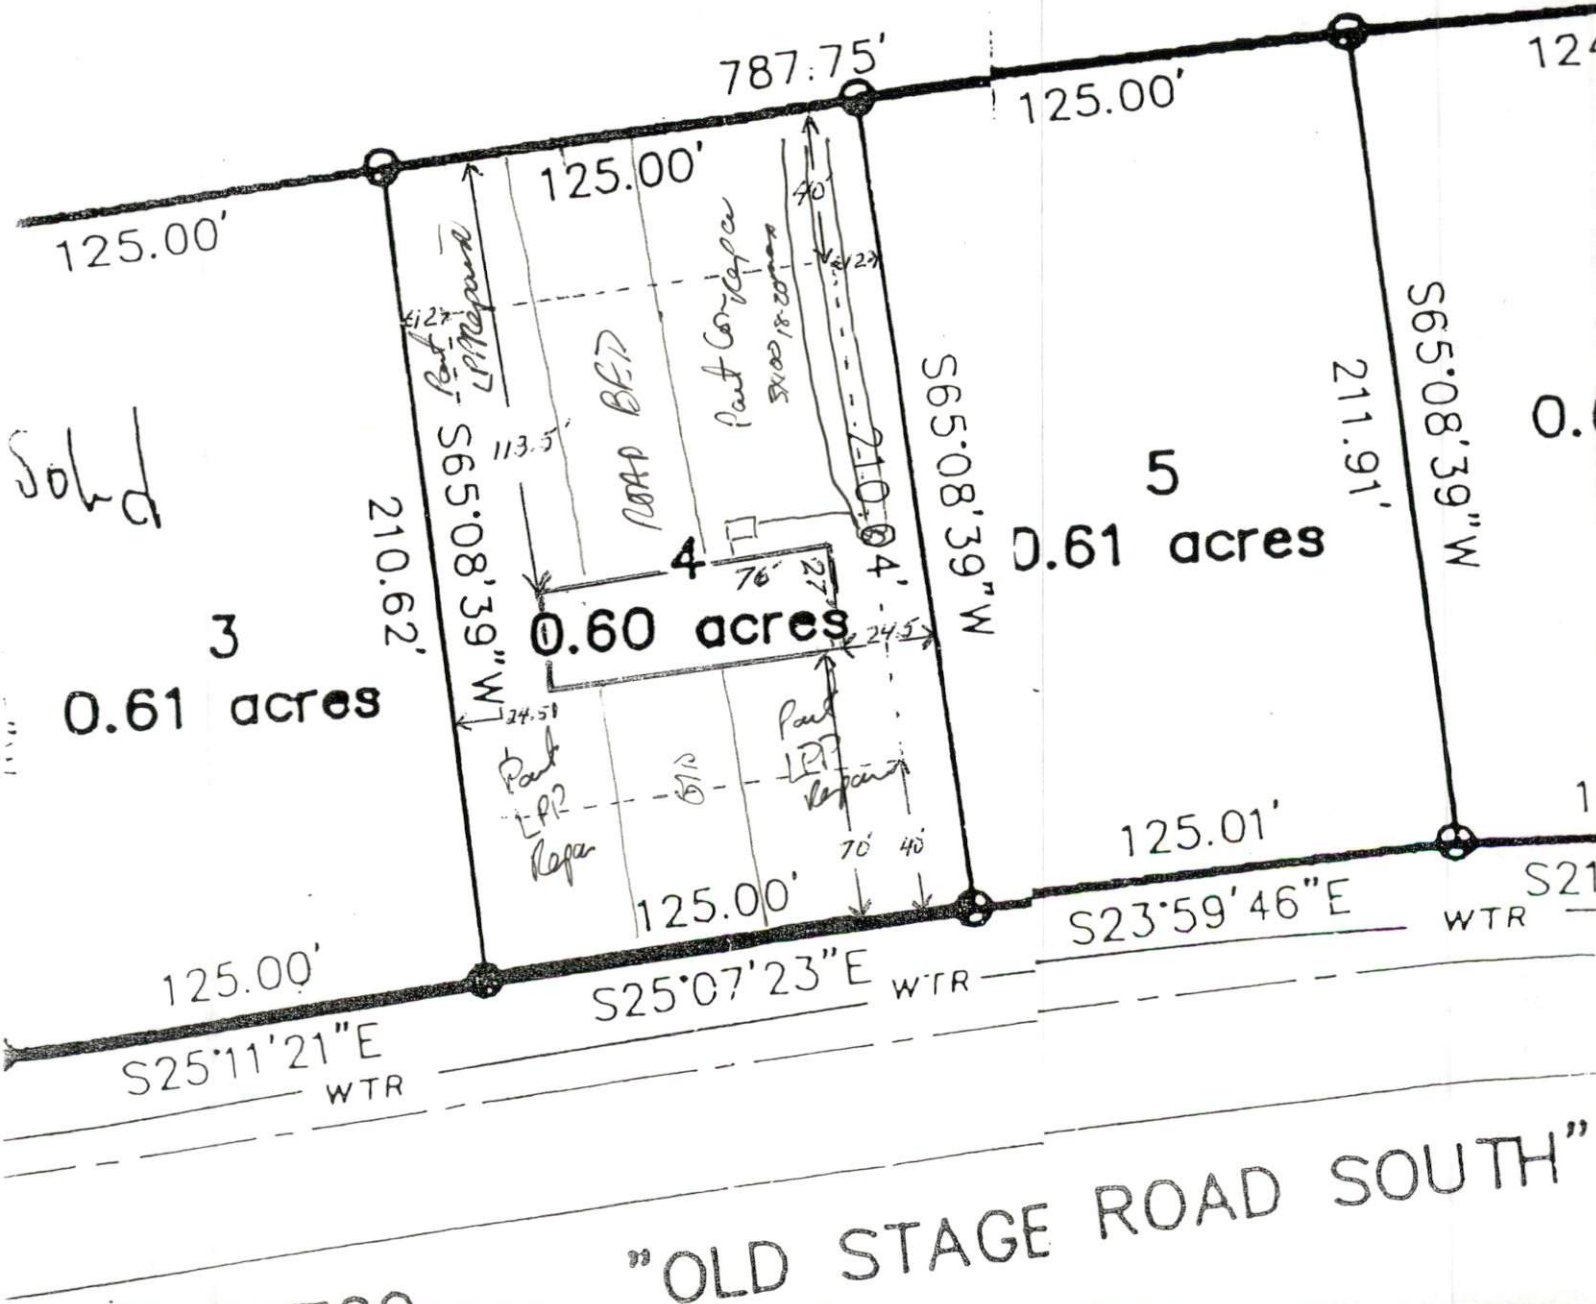

"OLD STAGE ROAD SOUTH"