


60' Easement
Reserved by Owner
to Serve Remainder
of Tract

10' Soil Path

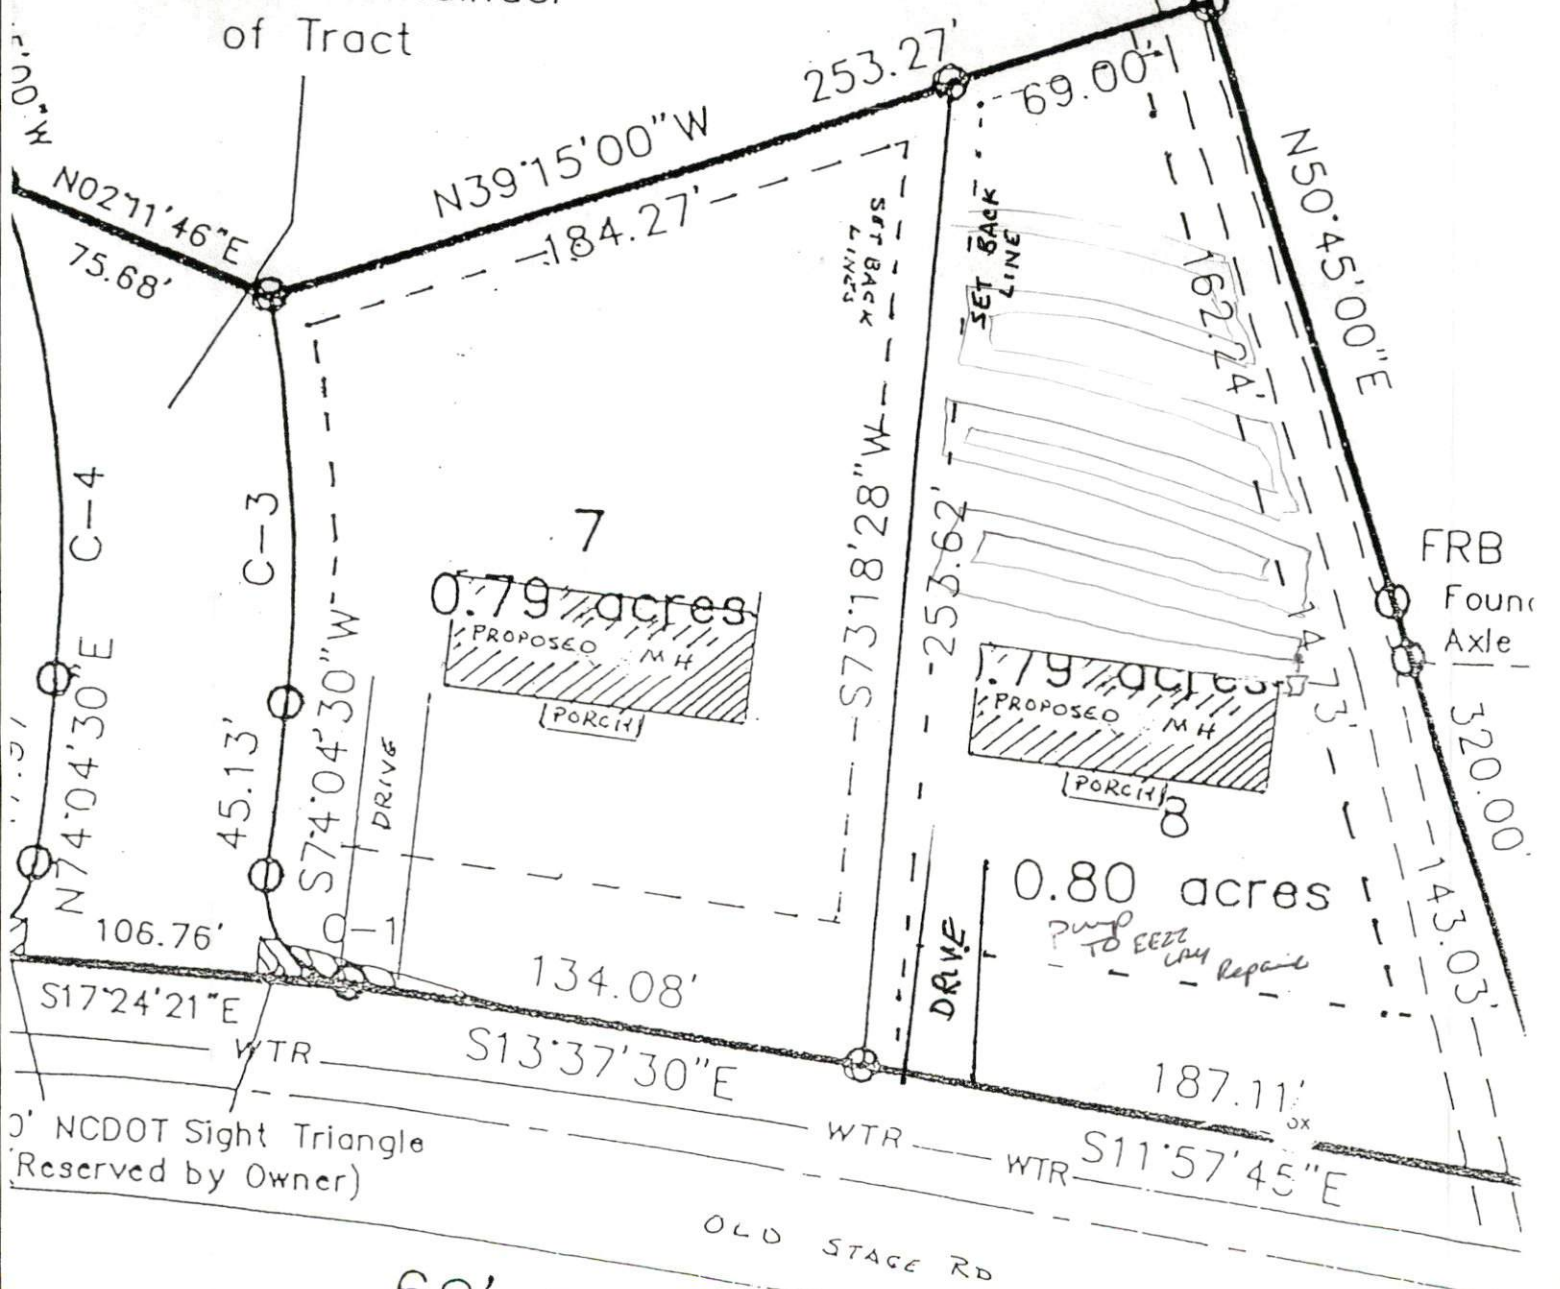

0' NCDOT Sight Triangle
Reserved by Owner)

OLD STAGE RD

60' R/W

(Public)

RIVERLAND ESTATES LOT #