


Karen Smith
Deed Book 1376, Page 825

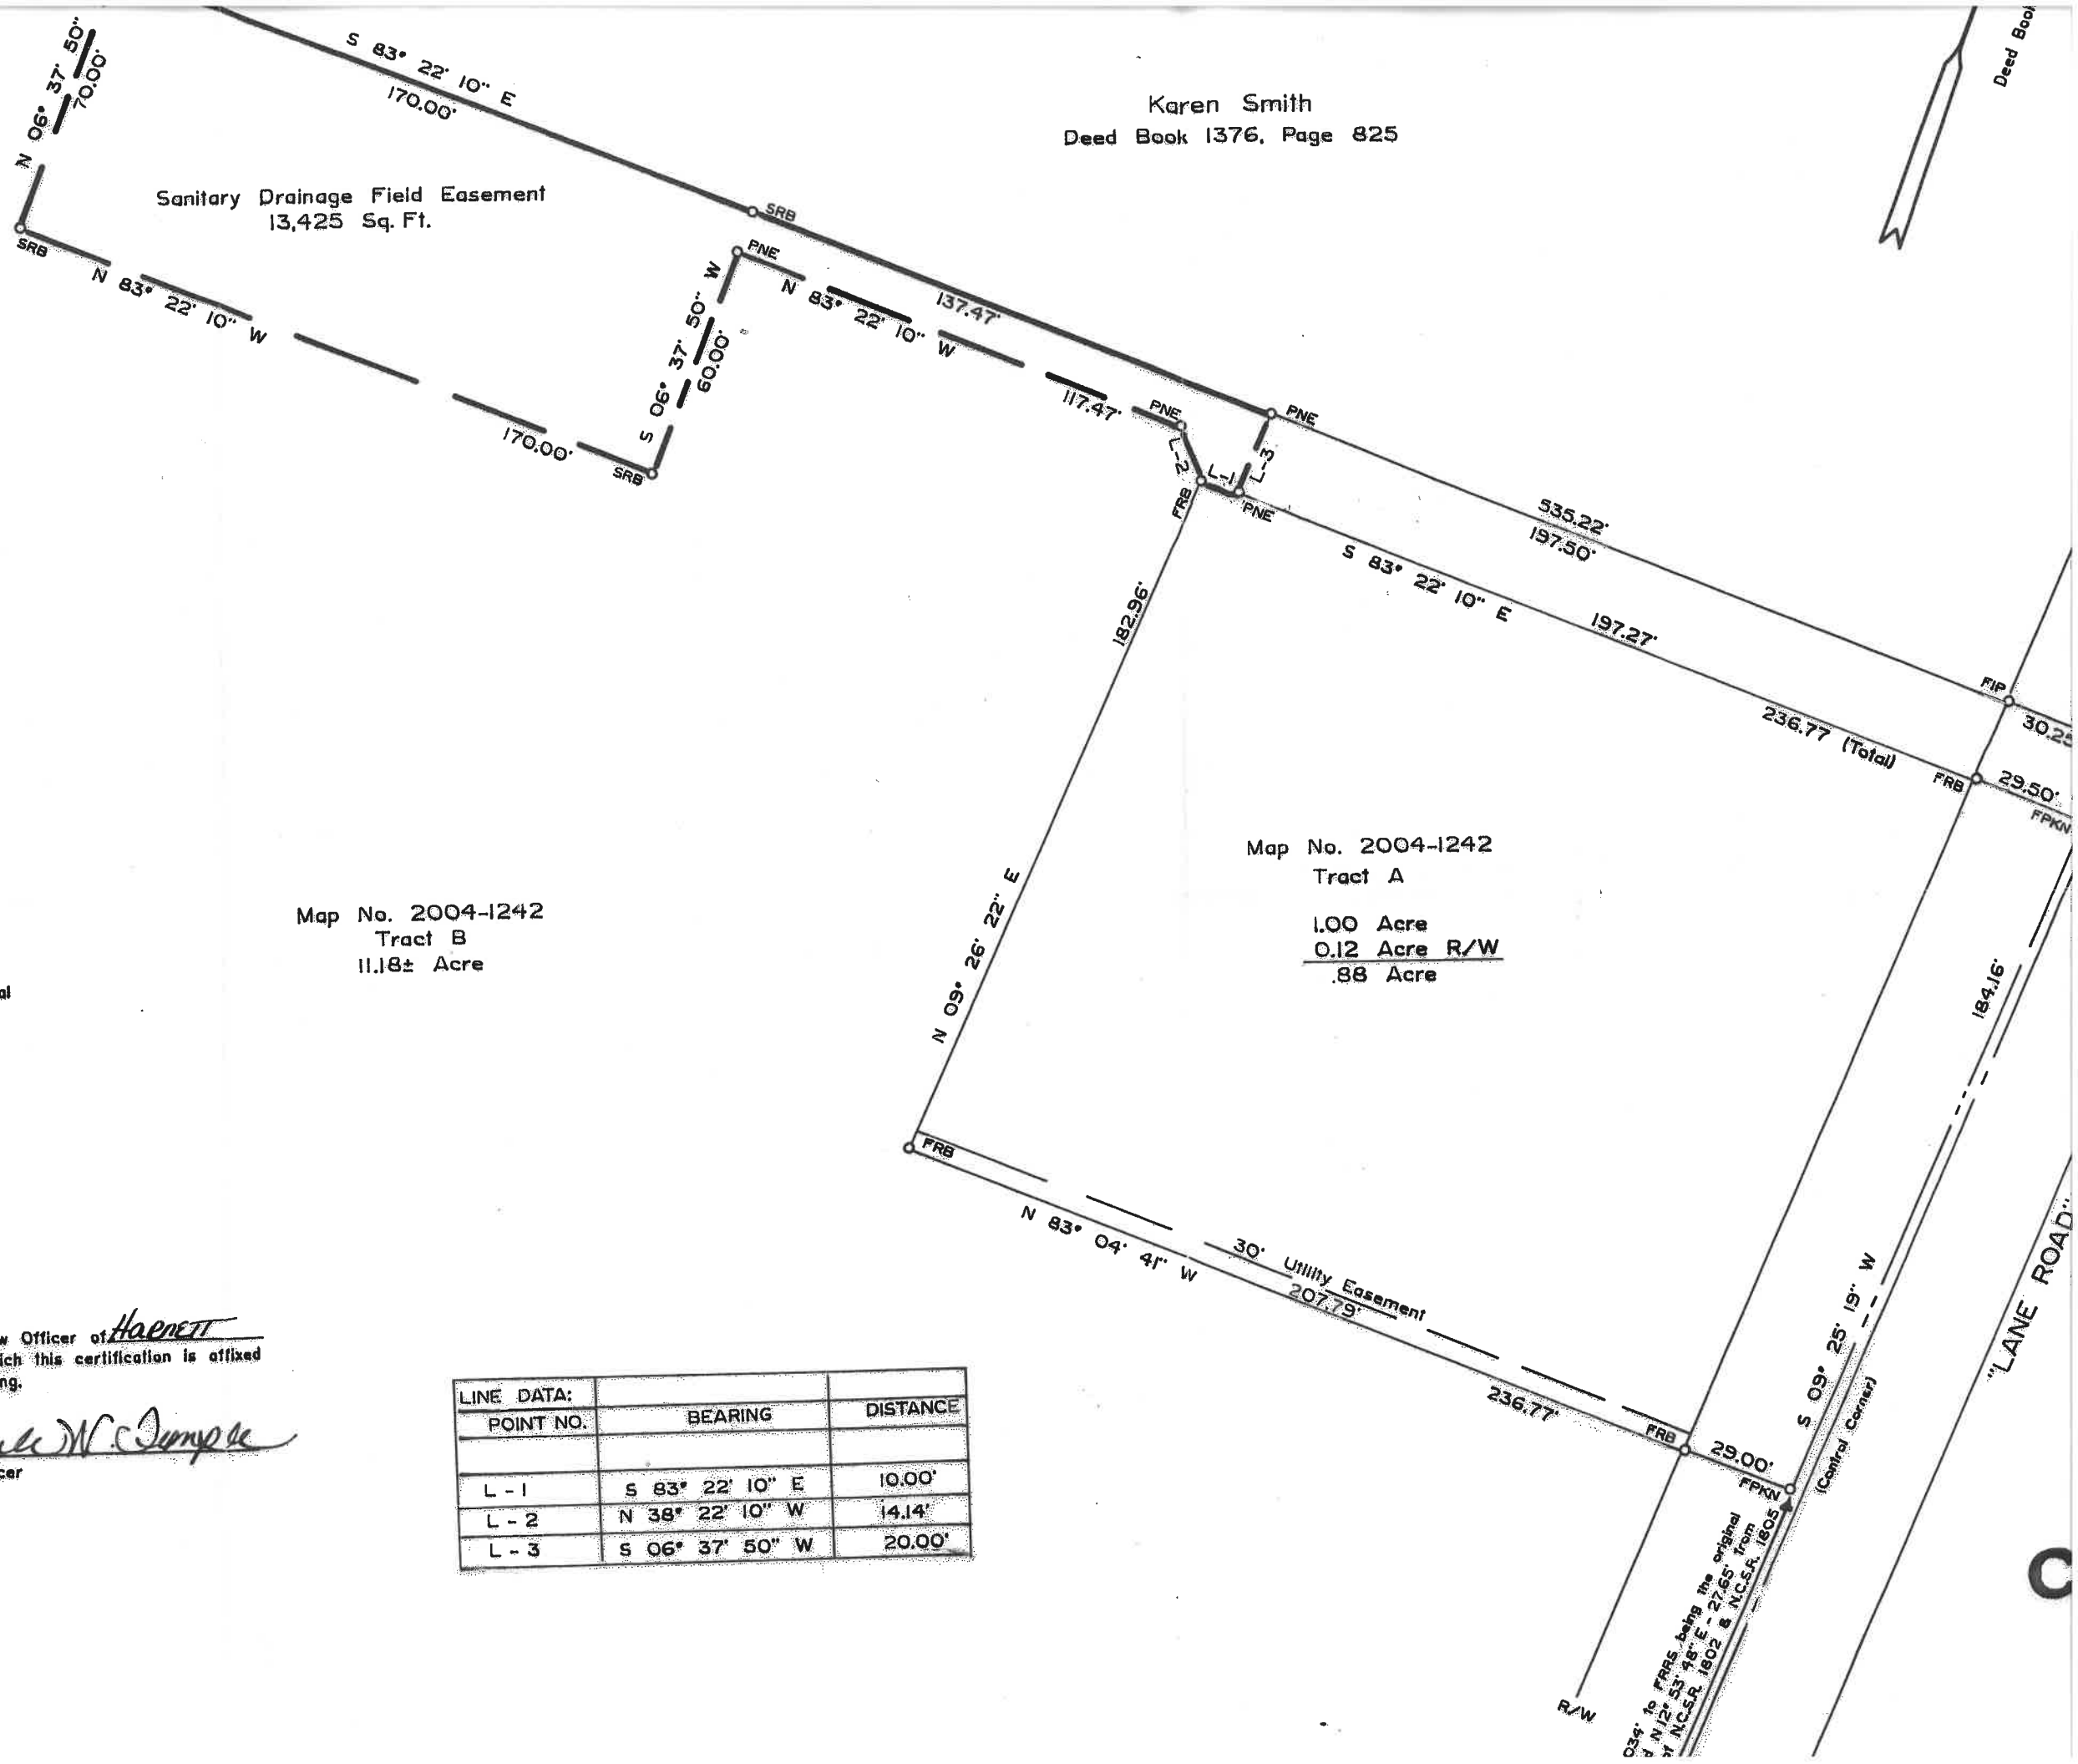

LEGEND

- FIP Found Iron Pipe
- SIP Set Iron Pipe
- FCM Found Concrete Monument
- FPKN Found P.K. Nail
- SPKN Set P.K. Nail
- FRB Found Rebar
- SRB Set Rebar
- R/W Right of Way
- ☐ Centerline
- PNE Point Not Established
- FRRS Found Railroad Spike

NOTE: All measurements shown are horizontal ground measurements unless otherwise noted

Area computed by coordinates.

Map No. 2004-1242
Tract B
11.18± Acre

Map No. 2004-1242
Tract A
1.00 Acre
0.12 Acre R/W
.88 Acre

State of North Carolina
County of Harnett

Michelle W. Temple Review Officer of Harnett
County, certify that the map or plat to which this certification is affixed meets all statutory requirements for recording.

Michelle W. Temple
Review Officer

2-11-05
Date

LINE DATA:	BEARING	DISTANCE
POINT NO.		
L - 1	S 83° 22' 10" E	10.00'
L - 2	N 38° 22' 10" W	14.14'
L - 3	S 06° 37' 50" W	20.00'

034' to FRB, being the original
of N 12° 53' 18" E - 27.65' from
N.C.S.R. 1802 & N.C.S.R. 1805

"LANE ROAD"