


SITE FENCING SCHEDULE

TYPE	DESCRIPTION	HEIGHT
1	CHAIN LINK	8'-0"
2	CHAIN LINK WITH OPAQUE PVC VERTICAL PRIVACY SLAT INSERTS	6'-0"
3	CHAIN LINK	10'-0"
4	STONE POST AND WOODEN RAIL	4'-0"

*NOTE: SEE DWG C-8 FOR FENCE DETAILS.


SEE PARK ENTRANCE SIGN PLAN THIS SHEET

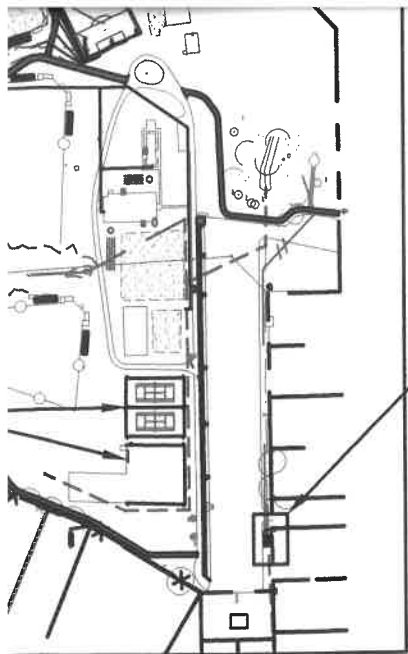


LEGEND (APPLIES TO ALL CIVIL DWG)

	LIMITS OF DISTURBANCE		CHAIN LINK FENCE
	OPAQUE FENCE		WOODEN RAIL FENCE
	EXISTING CONTOUR LINE		NEW CONTOUR LINE
	EXISTING STORM DRAIN		PROPOSED STORM DRAIN
	EXISTING UNDERGROUND ELECTRIC		EXISTING OVERHEAD ELECTRIC
	WOODS		PROPERTY LINE
	100 YR FLOOD ELEVATION		NEW ASPHALT PAVEMENT
	EXISTING STRUCTURE, PAVEMENT OR SIDEWALK		NEW CONCRETE PAVEMENT
	NEW STRUCTURE		GRAVEL
	EARTH		COMPACT STONE DUST OR WOODCHIP TRAIL
	ASPHALT PAVED TRAIL		NEW CONCRETE SIDEWALK

	UH
	MH
	LP
	SB-101
	FH
	CB
	CP
	GM
	BM
	CO
	VB
	SLIP
	P

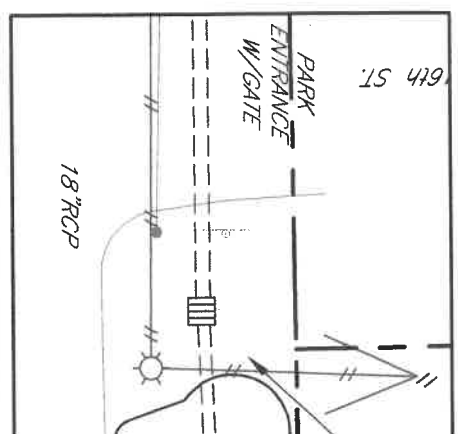

PARK ENTRANCE
SCALE: 1'

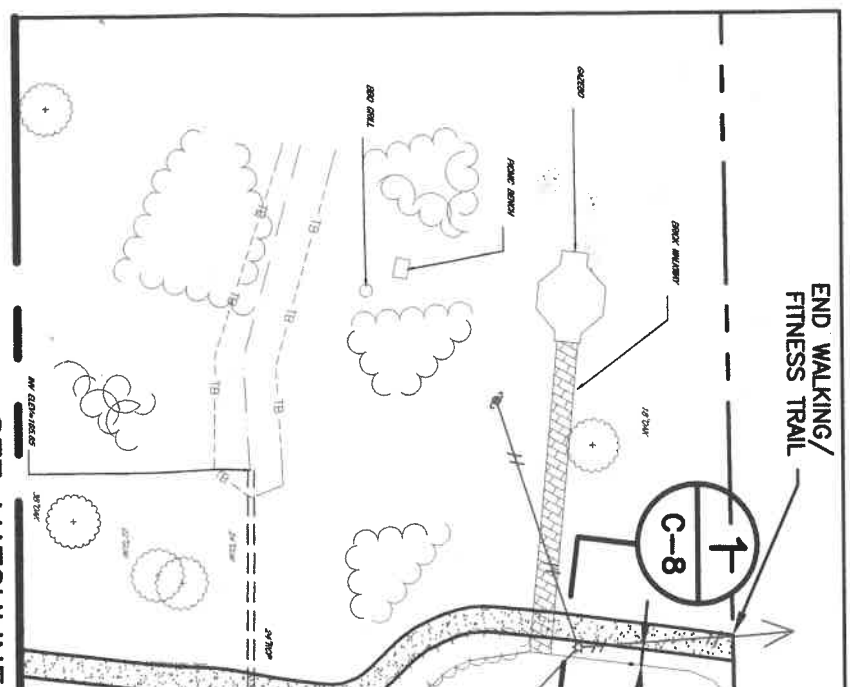

SEE MATCHLINE

NOTES:
1. LOCATION OF NORTHING AND EASTING ON NON-CIRCULAR STRUCTURES.