


# SITE/SOIL EVALUATION FOR ON-SITE WASTEWATER

FACTORS		PROFILES													
		1	2	3	4	5	6	7	8	9	10				
LANDSCAPE POSITION	.1940														
SLOPE (%)	.1940		10 <sup>0/18</sup>												
HORIZON 1 DEPTH		0-12	0-6												
TEXTURE GROUP	.1941(A)(1)	L	L												
CONSISTENCE	.1941	VFR	VFR												
STRUCTURE	.1941(A)(2)	CR	CR												
MINERALOGY	.1941(A)(3)	NS/NP	NS/NP												
HORIZON 2 DEPTH		12-38"	6-12												
TEXTURE GROUP	.1941(A)(1)	C	CL												
CONSISTENCE	.1941	FR/FI	FR												
STRUCTURE	.1941(A)(2)	SBK	SBK												
MINERALOGY	.1941(A)(3)	SS/SP	SS/SP												
HORIZON 3 DEPTH			12-30												
TEXTURE GROUP	.1941(A)(1)		C												
CONSISTENCE	.1941		FR/FI												
STRUCTURE	.1941(A)(2)		SBK												
MINERALOGY	.1941(A)(3)		SS/SP												
HORIZON 4 DEPTH															
TEXTURE GROUP	.1941(A)(1)														
CONSISTENCE	.1941														
STRUCTURE	.1941(A)(2)														
MINERALOGY	.1941(A)(3)														
SOIL WETNESS	.1942														
RESTRICTIVE HORIZON	.1944														
SAPROLITE	.1943/1956														
CLASSIFICATION	.1948	P3	P5												
LONG TERM ACCEPTANCE RANGE	.1955	3	3												

I 4 x 100  
OR @ 18" MEET ON SITE  
5 x 80

R ~~CONV.~~ CONV.  
@ 18"

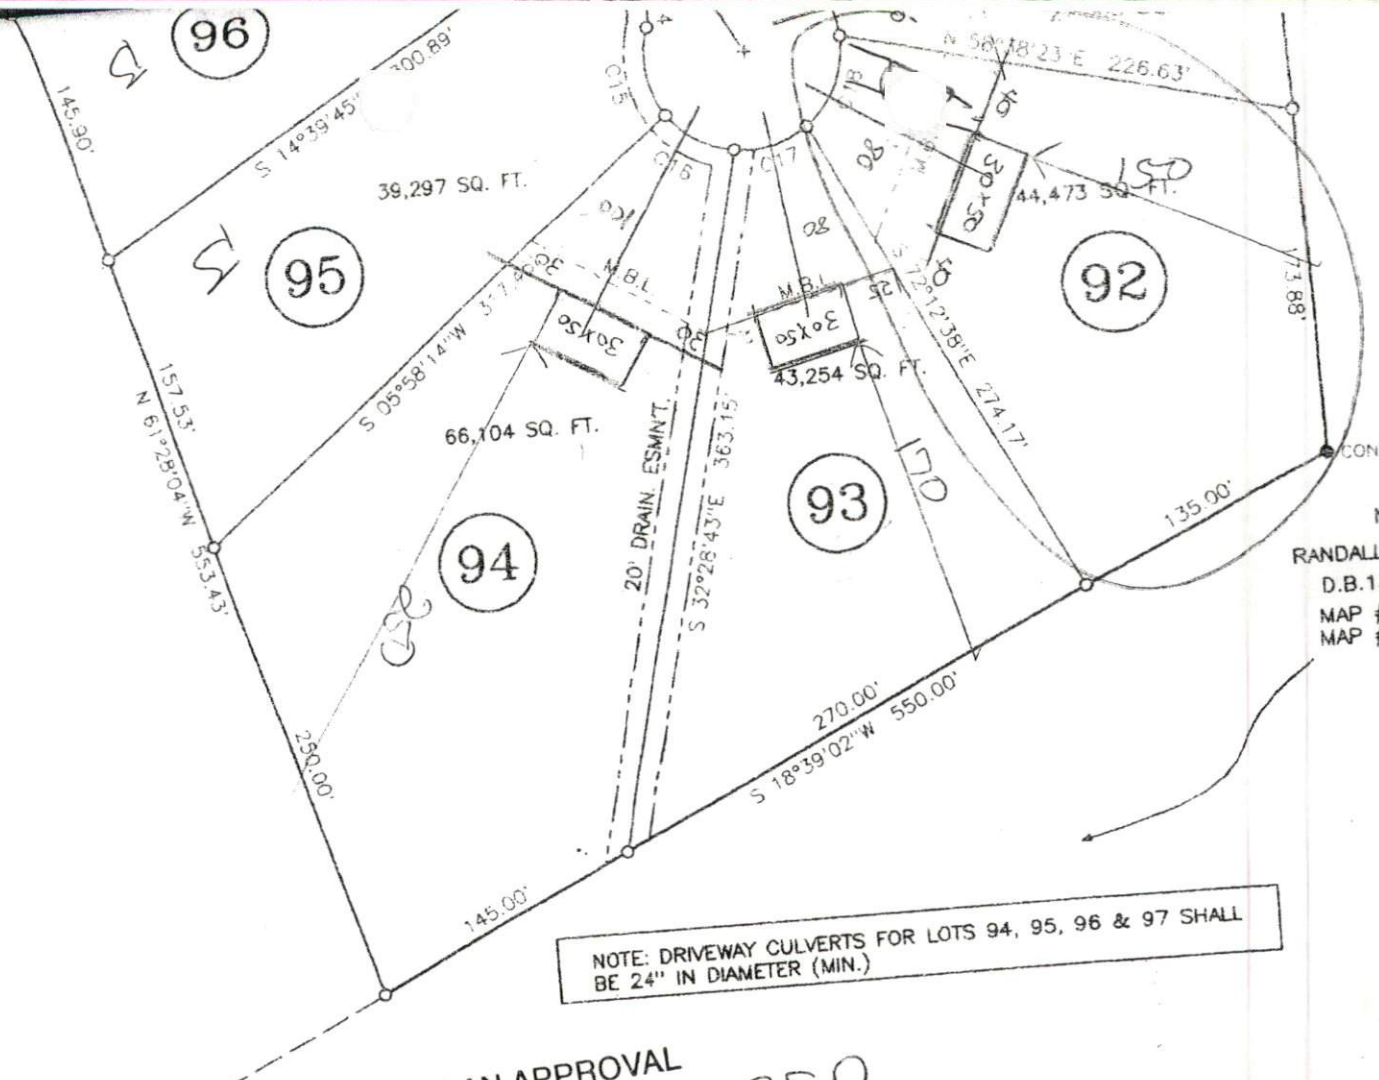

NOTE: DRIVEWAY CULVERTS FOR LOTS 94, 95, 96 & 97 SHALL BE 24" IN DIAMETER (MIN.)

**SITE PLAN APPROVAL**

DISTRICT BA40 USE SFD

#BEDROOMS 3

Date 4-12-02

*J. Neuse*  
Zoning Administrator


SHEET 2 OF 2

PROPERTY SHOWN HEREON IS SUBJECT TO EASEMENTS OF RECORD AFFECTING SAME. A TITLE SEARCH HAS BEEN PERFORMED BY THIS SURVEYOR DURING THE COURSE OF THIS SURVEY. THE SURVEYOR DOES NOT CERTIFY TO THE ACCURACY OR NON-EXISTENCE OF ANY UNDERGROUND UTILITIES THAT MAY OR MAY NOT BE LOCATED ON THIS SITE.

**Required Property Line Setbacks**

Front  
Side  
Corner  
Far  
Nearest Building

Minimum  
35  
10  
20  
25  
10

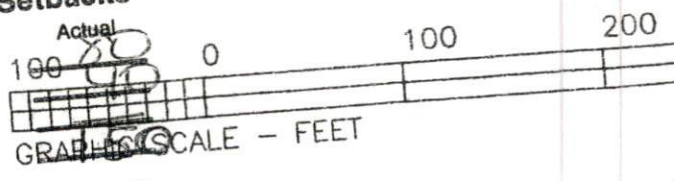

THE SURVEYOR RELIED UPON THE CITY OR COUNTY RECORDS FOR THE LOCATION OF ALL APPLICABLE ORDINANCES AND SHALL MAKE NO INTERPRETATIONS OF THE ORDINANCES.