

COMMENTS: _____

<u>LANDSCAPE POSITIONS</u>	<u>GROUP</u>	<u>TEXTURES</u>	<u>.1955 LTAR</u>	<u>CONSISTENCE MOIST</u>	<u>WET</u>
R-RIDGE	I	S-SAND	1.2 - 0.8	VFR-VERY FRIABLE FR-FRIABLE FI-FIRM VFI-VERY FIRM EFI-EXTREMELY FIRM	NS-NON-STICKY SS-SLIGHTLY STICKY S-STICKY VS-VERY STICKY NP-NON-PLASTIC SP-SLIGHTLY STICKY P-PLASTIC VP-VERY PLASTIC
S-SHOULDER SLOPE		LS-LOAMY SAND			
L-LINEAR SLOPE	II	SL-SANDY LOAM	0.8 - 0.6		
FS-FOOT SLOPE		L-LOAM			
N-NOSE SLOPE	III	SI-SILT-	0.6 - 0.3		
H-HEAD SLOPE		SIL-SILT LOAM			
CC-CONCLAVE SLOPE		CL-CLAY LOAM			
CV-CONVEX SLOPE		SCL-SANDY CLAY LOAM			
T-TERRACE		SICL-SILTY CLAY LOAM			
FP-FLOOD PLAN	IV	SIC-SILTY CLAY	0.4 - 0.1		
		C-CLAY			
		SC-SANDY CLAY			


STRUCTURE

- SG-SINGLE GRAIN
- M-MASSIVE
- CR-CRUMB
- GR-GRANULAR
- SBK-SUBANGULAR BLOCKY
- ABK-ANGULAR BLOCKY
- PL-PLATY
- PR-PRISMATIC

MINERALOGY

- SLIGHTLY EXPANSIVE
- EXPANSIVE


Show profile locations and other site features (dimensions, reference or benchmark, and North).

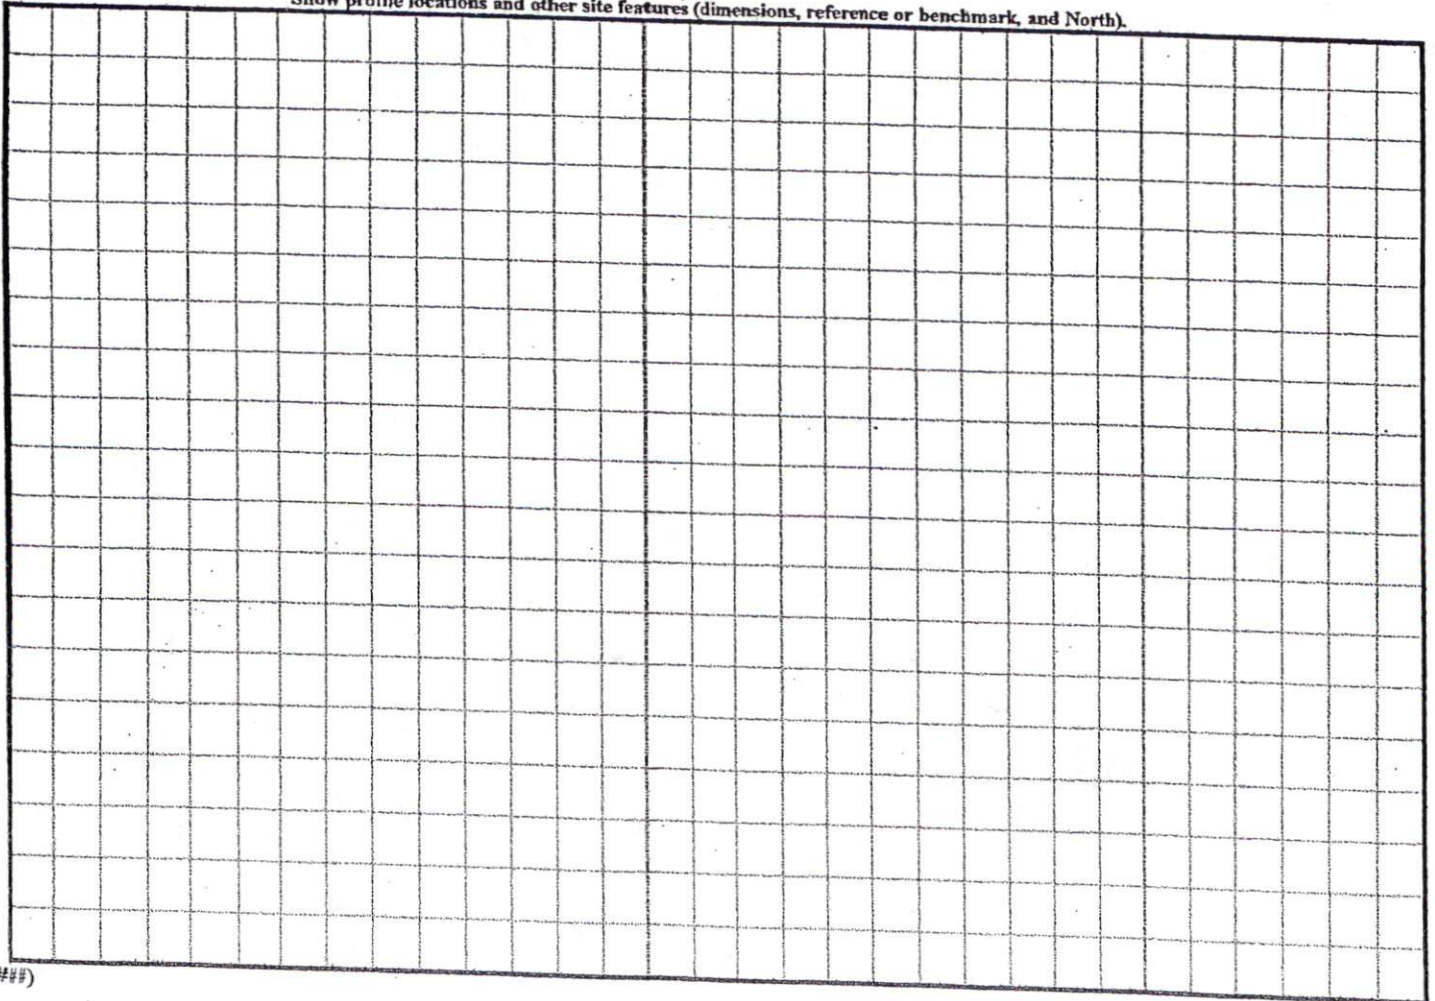

VALUATED BY A PRIVATE
IT APPEARS THAT LOT(S) ON
ONS. NOTE THAT FINAL
UANCE OF THE APPROPRIATE
PERMITS FOR SPECIFIC USE
ATIONS IN FORCE AT THE
IN DOES NOT REPRESENT
WORKS.

RES
ENTAL HEALTH

DATE
ZONING ADMINISTRATION
#BEDROOMS 2
DISTRICT BARB USE SFD
SITE PLAN APPROVAL

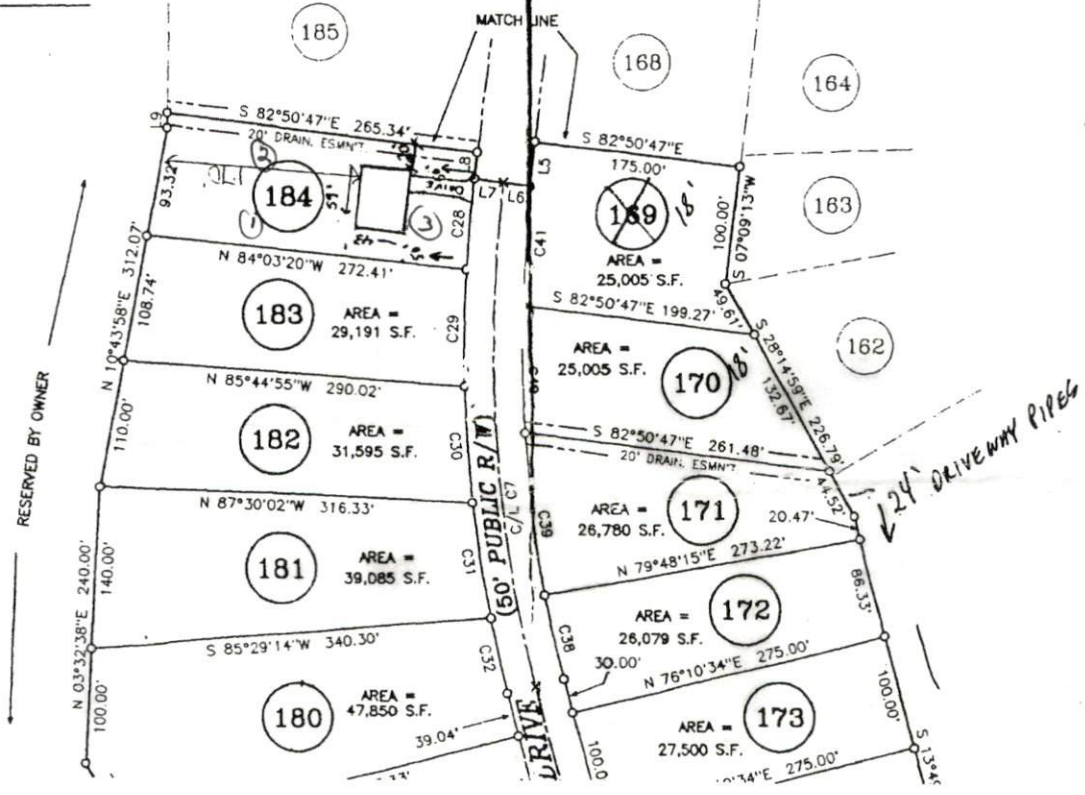

MAGNETIC NORTH
(MAP #2002 PG.355 & 357)

- CURVE
- C28
- C29
- C30
- C31
- C32
- C33
- C34
- C36
- C37
- C38
- C39
- C40
- C41
- C/L C7

1
= 120

1 HE
WITH
NC:
RECO

S-Z