


COMMENTS: _____

LANDSCAPE POSITIONS	GROUP	TEXTURES	.1955 LTAR	CONSISTENCE MOIST	WET
R-RIDGE	I	S-SAND	1.2 - 0.8	VFR-VERY FRIABLE	NS-NON-STICKY
S-SHOULDER SLOPE		LS-LOAMY SAND			
L-LINEAR SLOPE	II	SL-SANDY LOAM	0.8 - 0.6	FR-FRIABLE	SS-SLIGHTLY STICKY
FS-FOOT SLOPE		L-LOAM			
N-NOSE SLOPE	III	SI-SILT-	0.6 - 0.3	FI-FIRM	S-STICKY
H-HEAD SLOPE		SIL-SILT LOAM			
CC-CONCLAVE SLOPE		CL-CLAY LOAM			
CV-CONVEX SLOPE		SCL-SANDY CLAY LOAM			
T-TERRACE	IV	SIC-SILTY CLAY	0.4 - 0.1	VFI-VERY FIRM	VS-VERY STICKY
FP-FLOOD PLAN		C-CLAY			
		SC-SANDY CLAY			
		SICL-SILTY CLAY LOAM		EFI-EXTREMELY FIRM	NP-NON-PLASTIC
					SP-SLIGHTLY STICKY
					P-PLASTIC
					VP-VERY PLASTIC

- STRUCTURE**
- SG-SINGLE GRAIN
 - M-MASSIVE
 - CR-CRUMB
 - GR-GRANULAR
 - SBK-SUBANGULAR BLOCKY
 - ABK-ANGULAR BLOCKY
 - PL-PLATY
 - PR-PRISMATIC

- MINERALOGY**
- SLIGHTLY EXPANSIVE
 - EXPANSIVE

Show profile locations and other site features (dimensions, reference or benchmark, and North).

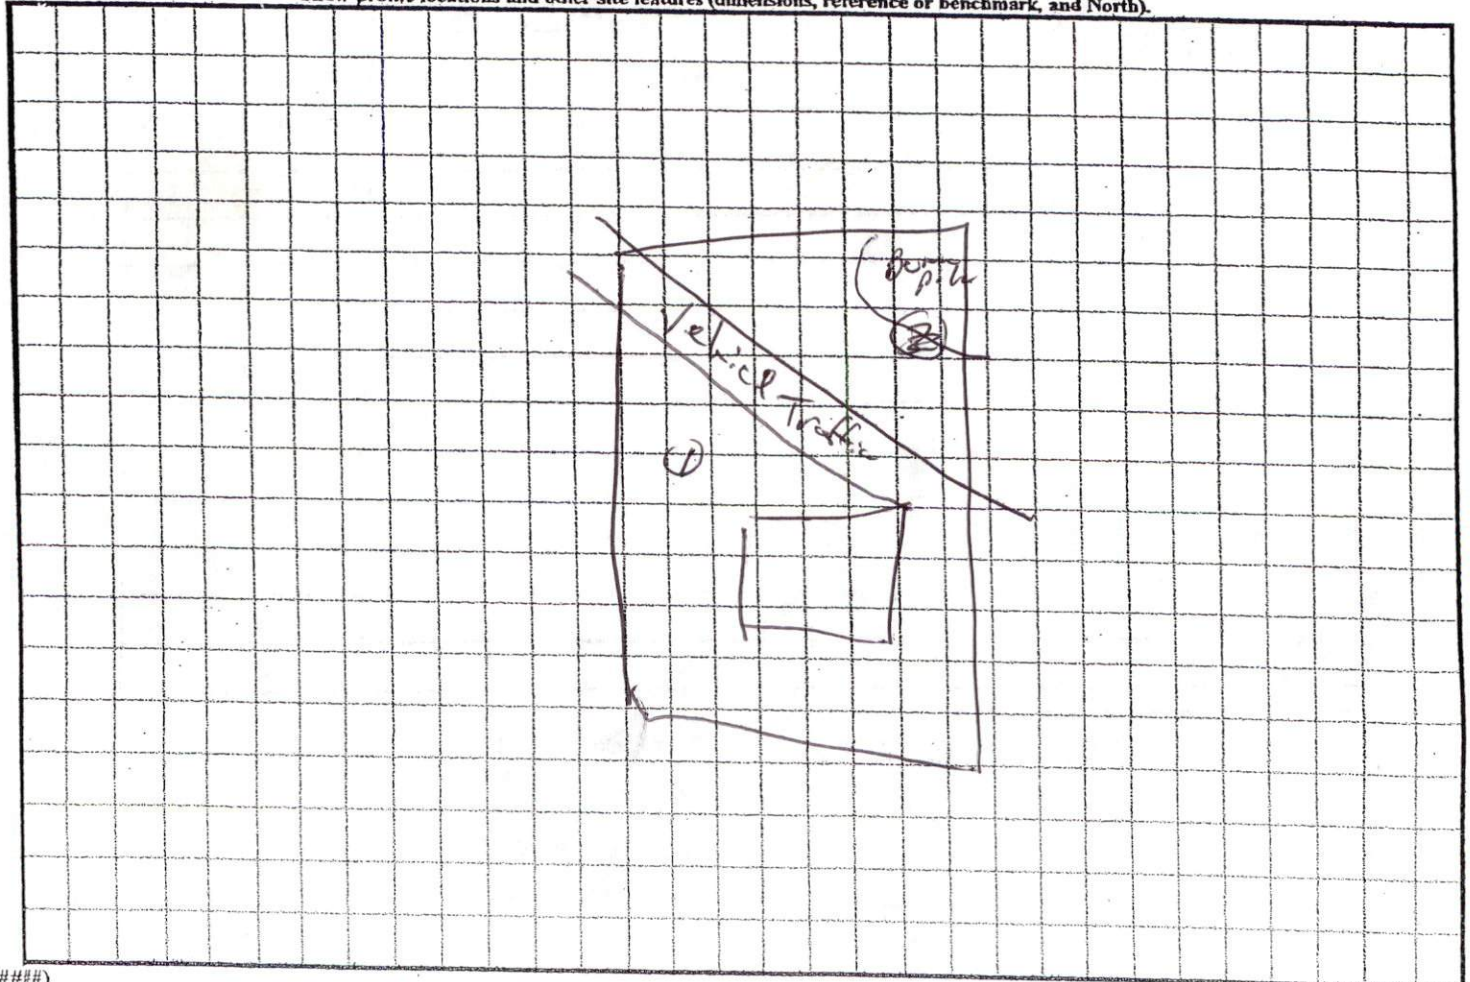

S.

S 83° 39' 03" E
116.36'

25'

BLDG. LINE

(18)

0.49 AC.

UPPER

RMS

N 06° 20' 57" E
200.00'

32.5'

48'

PROPOSED HOME

P

17'

P

GAR.

24'

35'

57.73'

S 83° 39' 03" W

DRIVE

ch = 20.41'
R = 25.00'

ch = 30.00'
R = 50.00'
S 65° 37' 01" W

176.91'
S 10° 57' 26" W

4x8 @ 12"
25' tall

WESTERFIELD FARMS
12" d. R. PHASE I

MAP 2004-928

SITE PLAN APPROVAL

DISTRICT R-100 USE SF

#BEDROOMS 3

Date Shelby A. Duggan
Zoning Administrator

SHELBY STREET

50' R₁ W