


mar 30 03 08:48 michael eaker 3108224540 p.3

Southeastern Soil & Environmental Associates, Inc.

P.O. Box 9321
Fayetteville, NC 28311
Phone/Fax (910) 822-4540

WOODSHIRE
LOT 78

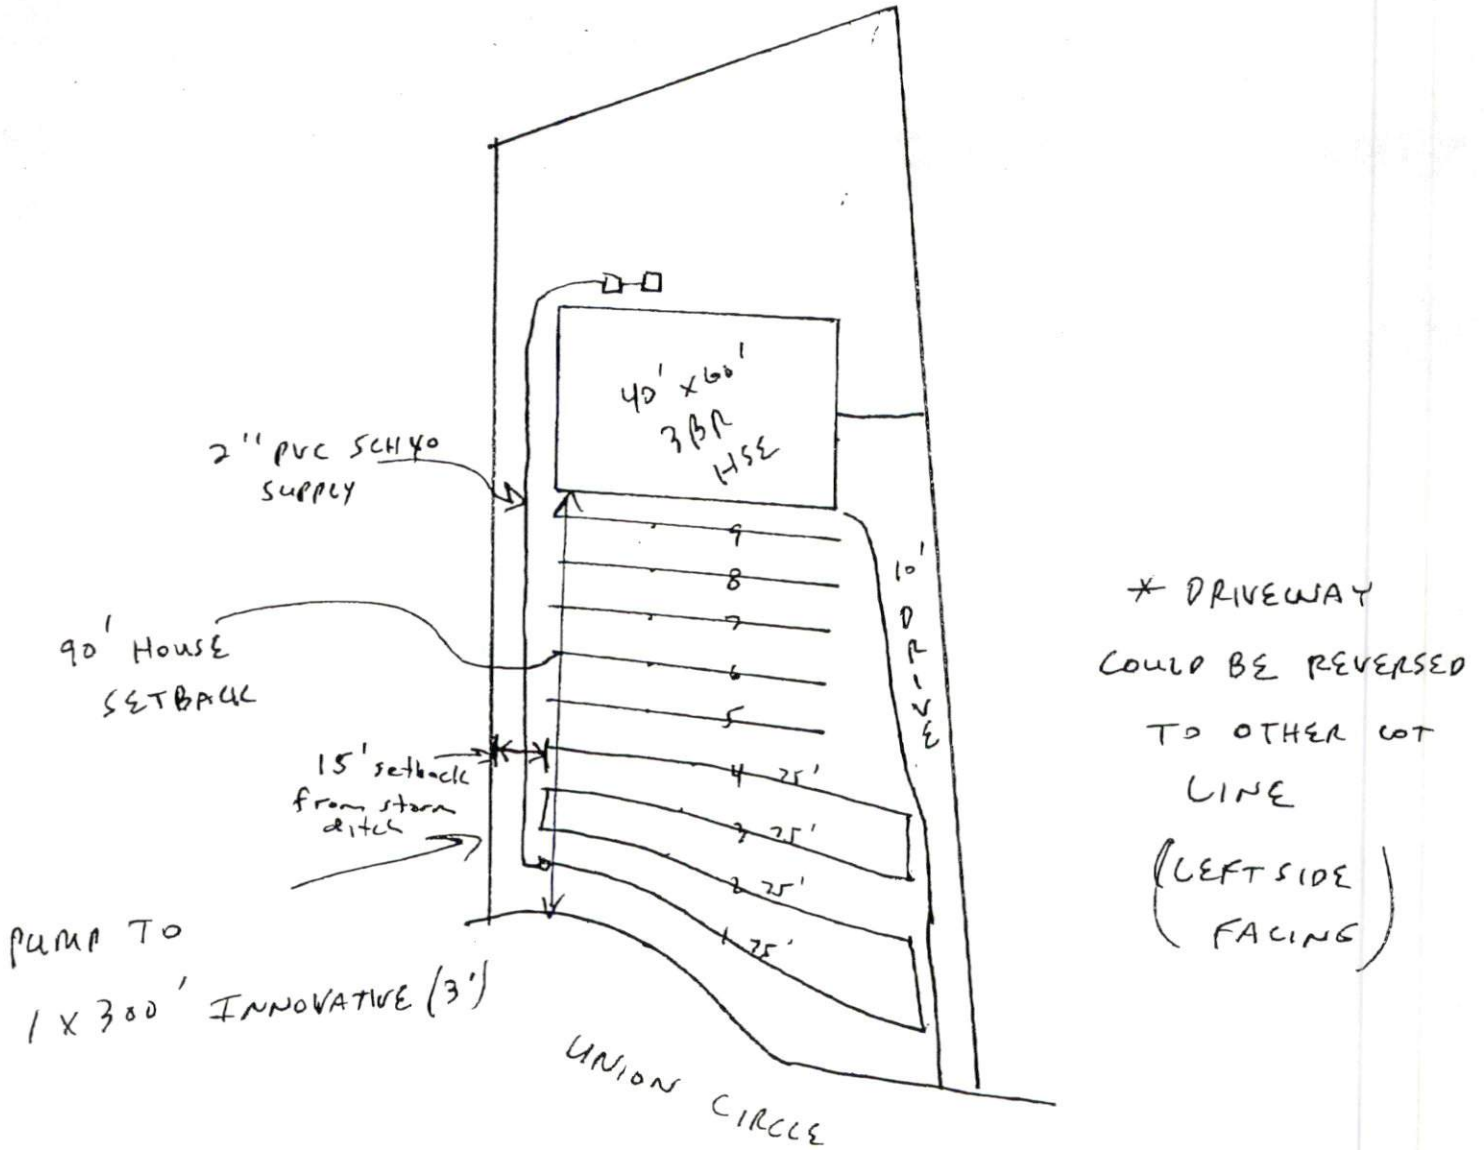


1" = 40'

Michael Baker
3108224540
p. 3

Southeastern Soil & Environmental Associates, Inc.

P.O. Box 9321
Fayetteville, NC 28311
Phone/Fax (910) 822-4540

WOODSHIRE
LOT 78

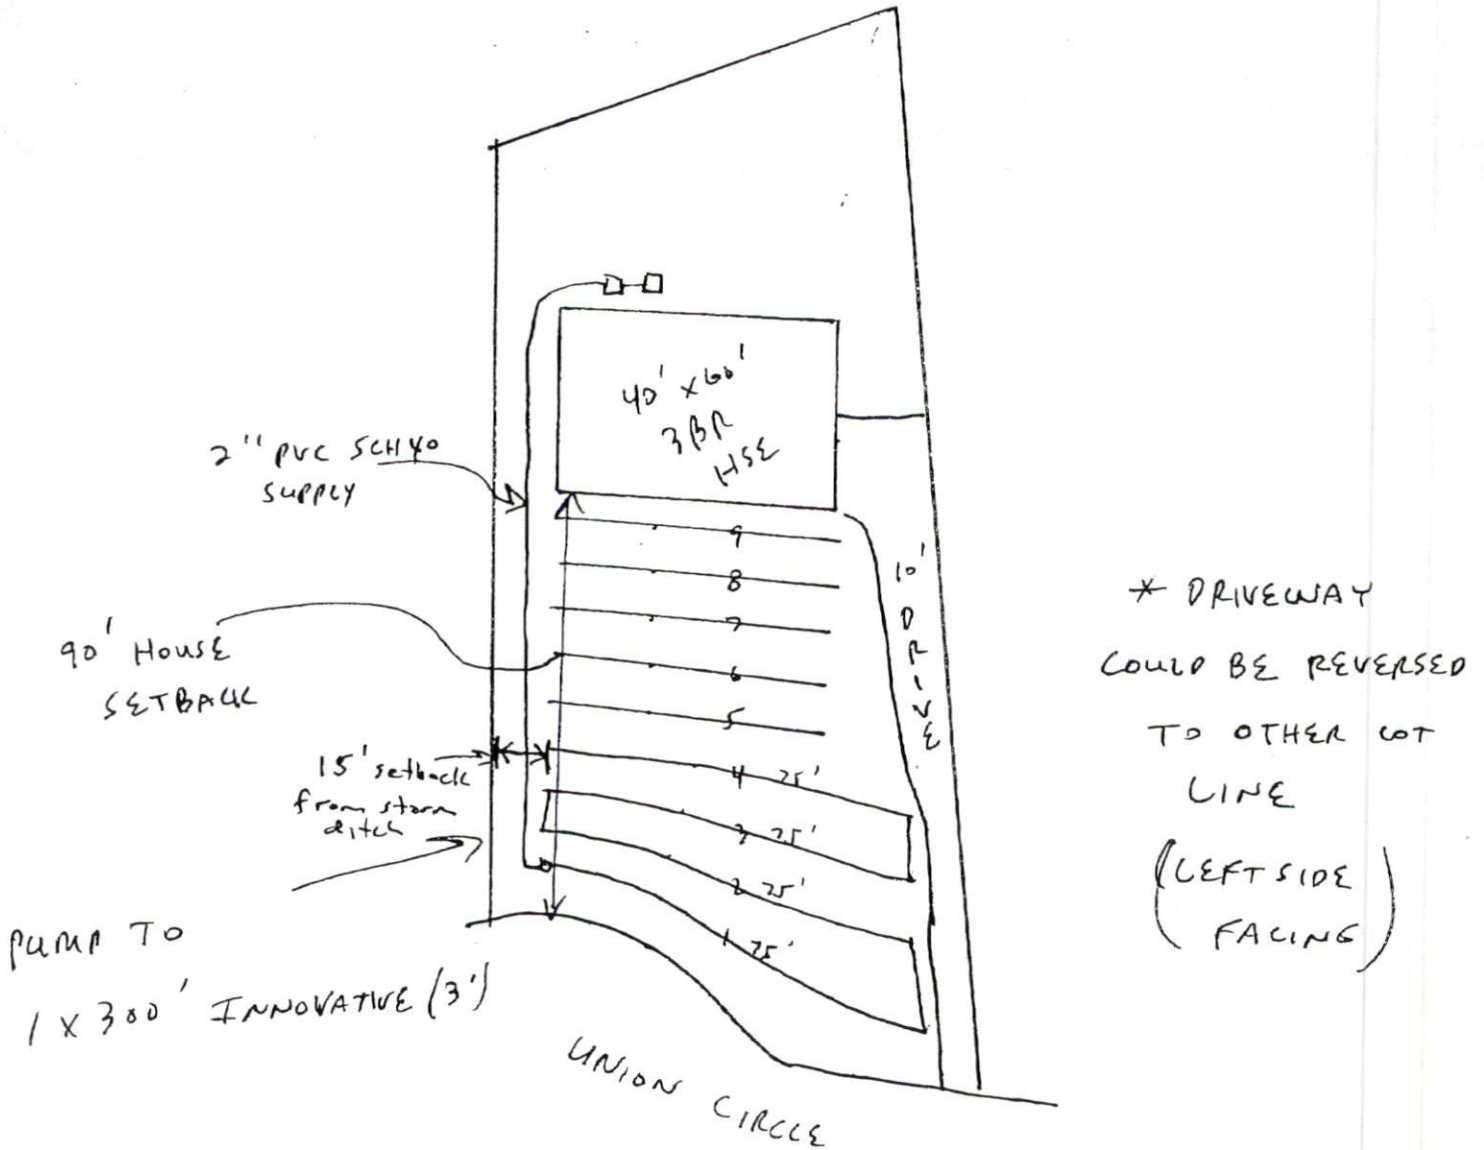

1" = 40'

SOUTHEASTERN SOIL & ENVIRONMENTAL ASSOC., INC.

PROPOSED SUBSURFACE WASTE DISPOSAL SYSTEM DETAIL SHEET

SUBDIVISION WOODSHIRE LOT 78

INITIAL SYSTEM PUMP TO INNOVATIVE REPAIR SYSTEM PUMP TO INNOVATIVE

BENCHMARK ELEV. 100.0 LOCATION Front corner - 77/78

TYPE OF DISTRIBUTION Pump to D-box

LTAR = 0.3 gpd/ft²

LINE	ELEVATION	LENGTH	FLAG COLOR
1	98.50	75'	B
2	98.00	75'	O
3	97.67	75'	W
4	97.25	75'	B
5	96.42	60'	O
6	96.17	60'	W
7	95.33	60'	B
8	95.00	60'	O
9	94.75	60'	W

Initial {


BY M Eaker DATE 03/2005

FLAG COLOR: Y = YELLOW R = RED W = WHITE B = BLUE O = ORANGE P = PINK

Southeastern Soil & Environmental Associates, Inc.

P.O. Box 9321
Fayetteville, NC 28311
Phone/Fax (910) 822-4540

WOODSHIRE
LOT 7B
#11503

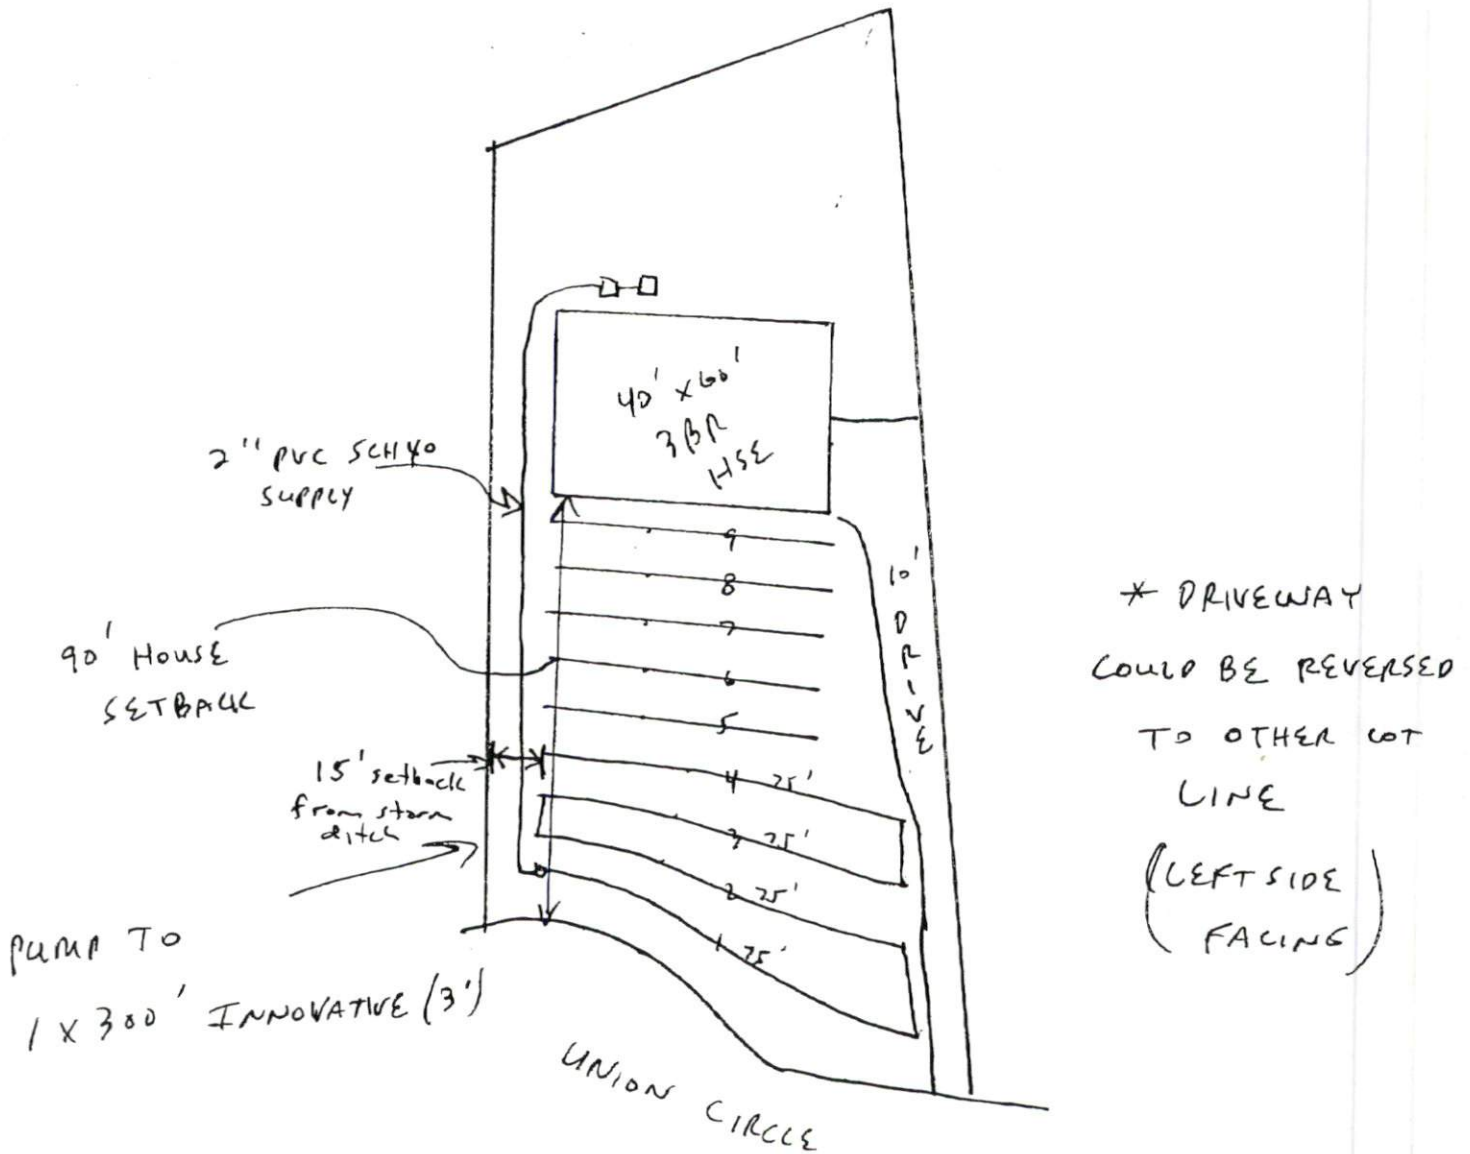

1" = 40'