


Southeastern Soil & Environmental Associates, Inc.

P.O. Box 9321
Fayetteville, NC 28311
Phone/Fax (910) 822-4540

$$LTAR = 0.49 \text{ gal/ft}^2$$

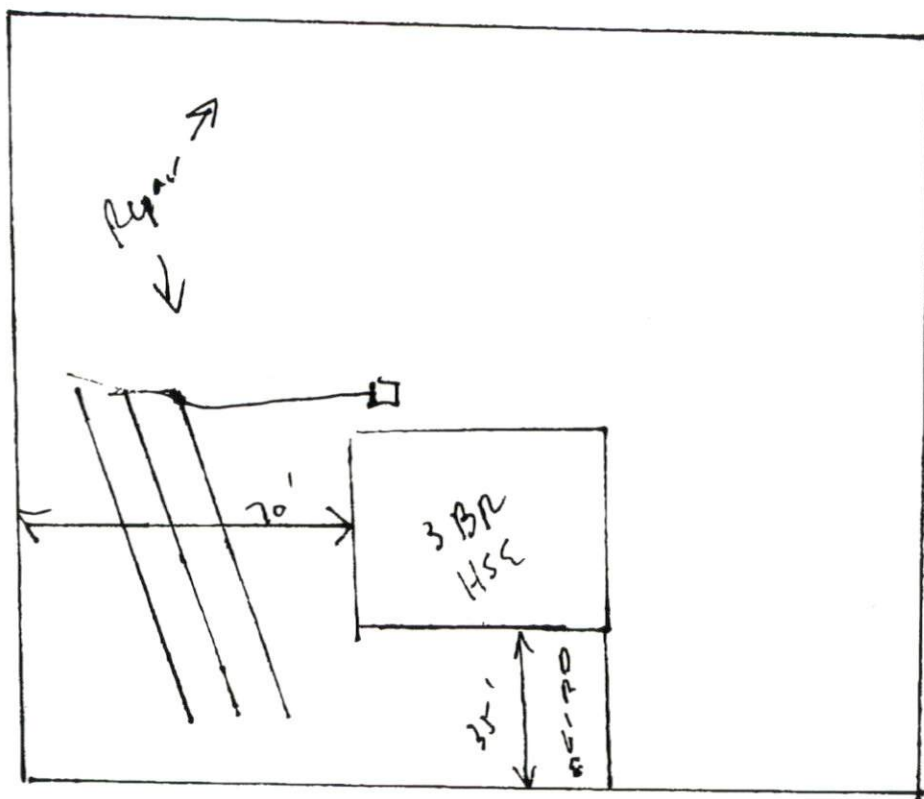

INITIAL

3 x 75' 3' INFILTRATOR

17"

1" = 40'