


Southeastern Soil & Environmental Associates, Inc.

P.O. Box 9321
Fayetteville, NC 28311
Phone/Fax (910) 822-4540

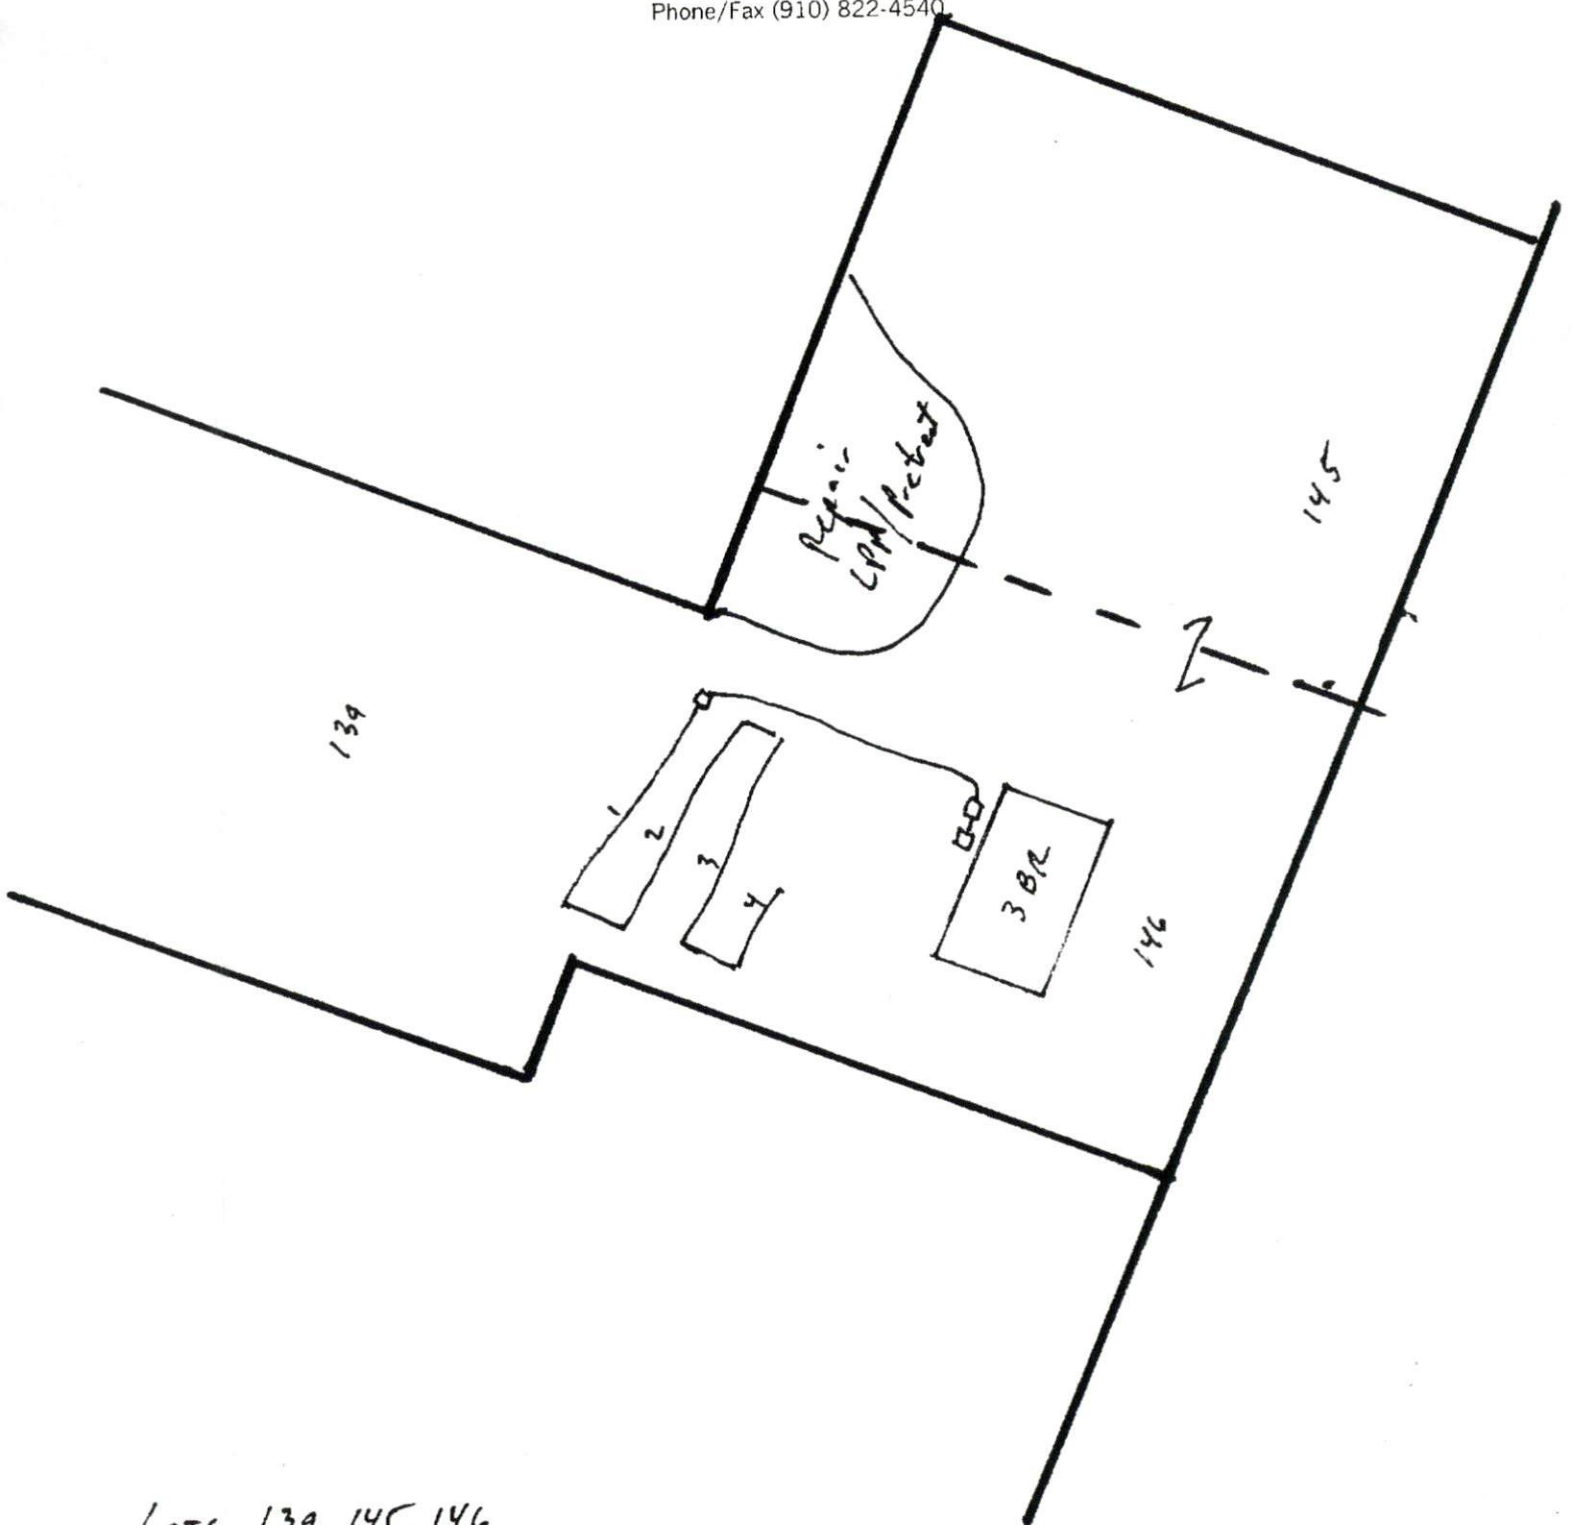

LOTS 139, 145, 146

Recombination

SOUTHEASTERN SOIL & ENVIRONMENTAL ASSOC., INC.

PROPOSED SUBSURFACE WASTE DISPOSAL SYSTEM DETAIL SHEET

SUBDIVISION Mick Branch LOT 139/145/146 recombination

INITIAL SYSTEM pump to innovation ^{25%} REPAIR SYSTEM retreat to LSI

BENCHMARK ELEV. 100.0 LOCATION Rec - corner

TYPE OF DISTRIBUTION pump to D-box

proposed LTAR 0.45 gpd/ft²

LINE	ELEVATION	LENGTH	FLAG COLOR
1	102.0	60'	Y
2	101.00	60'	B
3	100.58	60'	W
4	99.58	35'	B
		<u>215'</u>	

BY M Eaker DATE 12/20/05

FLAG COLOR: Y = YELLOW R = RED W = WHITE B = BLUE O = ORANGE P = PINK

with Joe West, Ted Brown