


COMMENTS: _____

<u>LANDSCAPE POSITIONS</u>	<u>GROUP</u>	<u>TEXTURES</u>	<u>.1955 LTAR</u>	<u>CONSISTENCE MOIST</u>	<u>WET</u>
R-RIDGE	I	S-SAND	1.2 - 0.8	VFR-VERY FRIABLE FR-FRIABLE FI-FIRM VFI-VERY FIRM EFI-EXTREMELY FIRM	NS-NON-STICKY SS-SLIGHTLY STICKY S-STICKY VS-VERY STICKY NP-NON-PLASTIC SP-SLIGHTLY STICKY P-PLASTIC VP-VERY PLASTIC
S-SHOULDER SLOPE		LS-LOAMY SAND			
L-LINEAR SLOPE					
FS-FOOT SLOPE	II	SL-SANDY LOAM	0.8 - 0.6		
N-NOSE SLOPE		L-LOAM			
H-HEAD SLOPE	III	SI-SILT-	0.6 - 0.3		
CC-CONCLAVE SLOPE		SIL-SILT LOAM			
CV-CONVEX SLOPE		CL-CLAY LOAM			
T-TERRACE		SCL-SANDY CLAY LOAM			
FP-FLOOD PLAN		SICL-SILTY CLAY LOAM			
	IV	SIC-SILTY CLAY	0.4 - 0.1		
		C-CLAY			
		SC-SANDY CLAY			

- STRUCTURE
 SG-SINGLE GRAIN
 M-MASSIVE
 CR-CRUMB
 GR-GRANULAR
 SBK-SUBANGULAR BLOCKY
 ABK-ANGULAR BLOCKY
 PL-PLATY
 PR-PRISMATIC

- MINERALOGY
 SLIGHTLY EXPANSIVE
 EXPANSIVE

Show profile locations and other site features (dimensions, reference or benchmark, and North).

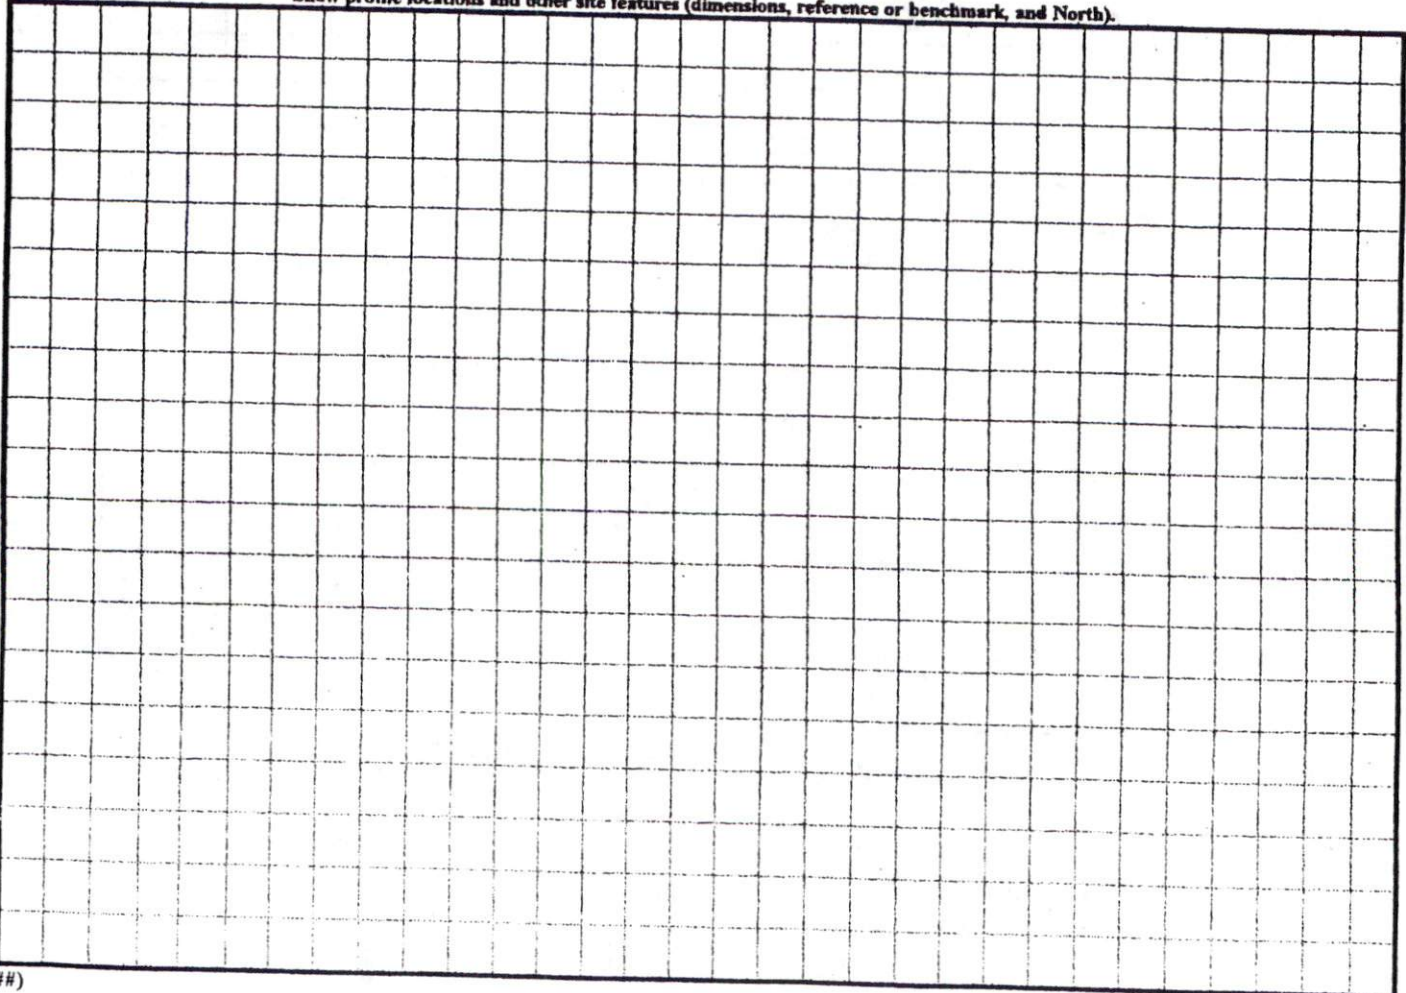

PROPOSED PLOT PLAN FOR
 KMAC CUSTOM HOMES, INC.
 LOT 19, RIVERSTONE SUBDIVISION
 MAP NO. 2006-326
 BLACK RIVER TWP. HARNETT CO. N.C.

PLAT NORTH

MAP NO. 2003-69
 MAP NO. 2005-1021

(15)

(14)

(13)

(12)

S 10°35'08" W

216.68'

19
 28516 S.F.
 0.655 AC.

Proposed 25' RCP Area

*17300
 22' 25' 10"*

S 79°24'52" E 203.70'

27.0'

27.0'

22.00'

1.00'

35.00'

57.00'

15'

DECK

PORCH

107'

2.08'

44.0'


223.02'
 N 43°35'21" W

40.98'
 N08°34'56" W

7.44' N04°06'40" E
 40.95' N01°30'39" W

52.28'

BALLARD ROAD S.R. 1437 (60' PUBLIC R/W)

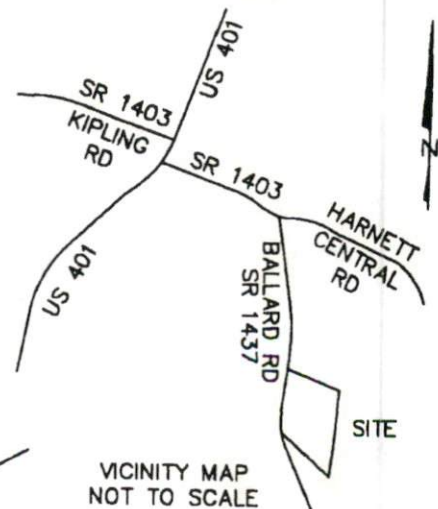

SITE PLAN APPROVAL

DISTRICT RADUM USE JED

3

