

HTE# 06-5-15792

Improvement Permit

A building permit cannot be issued with only an Improvement Permit

PROPERTY LOCATION: SR 1442 Parrish RD

ISSUED TO: DWIGHT + MARSHA Parrish

SUBDIVISION _____ LOT # _____

NEW REPAIR EXPANSION

Site Improvements required prior to Construction Authorization Issuance:

Type of Structure: SFD

Proposed Wastewater System Type: 25% Reduction System

Projected Daily Flow: 360 GPD

Number of bedrooms: 3 Number of Occupants: 6 max

Basement Yes No

Pump Required: Yes No May be required based on final location and elevations of facilities

Type of Water Supply: Community Public Well Distance from well 30' feet

Permit valid for: Five years

Permit conditions: STUB PLUMBING OUT SHALLOW AND AS FAR UP AS POSSIBLE TO GARAGE END OF HOME

No expiration

Authorized State Agent: James E. Markham

Date: 10-16-06

SEE ATTACHED SITE SKETCH

The issuance of this permit by the Health Department in no way guarantees the issuance of other permits. The permit holder is responsible for checking with appropriate governing bodies in meeting their requirements. This site is subject to revocation if the site plan, plat, or the intended use changes. The Improvement Permit shall not be affected by a change in ownership of the site. This permit is subject to compliance with the provisions of the Laws and Rules for Sewage Treatment and Disposal and to conditions of this permit.

Construction Authorization

(Required for Building Permit)

The construction and installation requirements of Rules .1950, .1952, .1954, .1955, .1956, .1957, .1958, and .1959 are incorporated by references into this permit and shall be met. Systems shall be installed in accordance with the attached system layout.

ISSUED TO: DWIGHT + MARSHA Parrish

PROPERTY LOCATION: SR 1442 Parrish RD

SUBDIVISION _____ LOT # _____

Facility Type: SFD New Expansion Repair

Basement? Yes No Basement Fixtures? Yes No

Type of Wastewater System** 25% REDUCTION (Initial)

Wastewater Flow: 360 GPD

(See note below, if applicable)

25% REDUCTION (Repair)

Installation Requirements/Conditions

Septic Tank Size 1000 gallons

Pump Tank Size _____ gallons

Exact length of each trench 4x80 80 feet

Trenches shall be installed on contour at a Maximum Trench Depth of: 26 inches (Trench bottoms shall be level to +/- 1/4" in all directions)

Trench Spacing: 9 Feet on Center

Soil Cover: 6 inches (Maximum soil cover shall not exceed 36" above the trench bottom)

Pump Requirements: _____ ft. TDH vs. _____ GPM

Aggregate Depth: 6 inches below pipe

2 inches above pipe

Conditions: _____ 12 inches total

**If applicable: I understand the system type specified is different from the type specified on the application. I accept the specifications of this permit.

Owner/Legal Representative Signature: _____ Date: _____

This Construction Authorization is subject to revocation if the site plan, plat, or the intended use changes. The Construction Authorization shall not be transferred when there is a change in ownership of the site. This Construction Authorization is subject to compliance with the provisions of the Laws and Rules for Sewage Treatment and Disposal and to the conditions of this permit.

SEE ATTACHED SITE SKETCH

Authorized State Agent: James E. Markham

Date: 10-16-06

Construction Authorization Expiration Date: 10-16-11

HTE# 06-5-15792


Permit # 23308

Harnett County Department of Public Health Site Sketch


PROPERTY LOCATION: SR 1442 Parrish RD

ISSUED TO: DWIGHT + MARSHA Parrish SUBDIVISION _____ LOT # _____

Authorized State Agent: Jane E. Mankin Date: 10-17-06

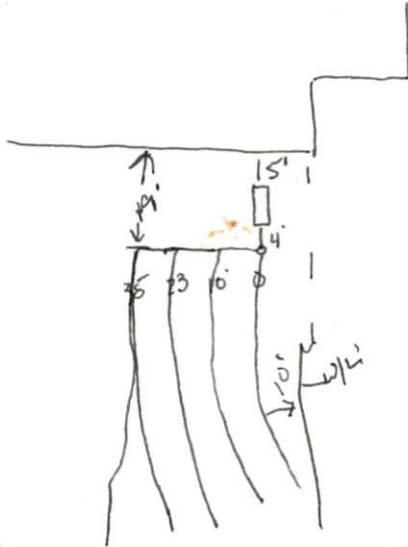

* STUB PLUMBING OUT SHALLOW
AND AS FAR UP AS POSSIBLE
TO GARAGE END OF HOME.

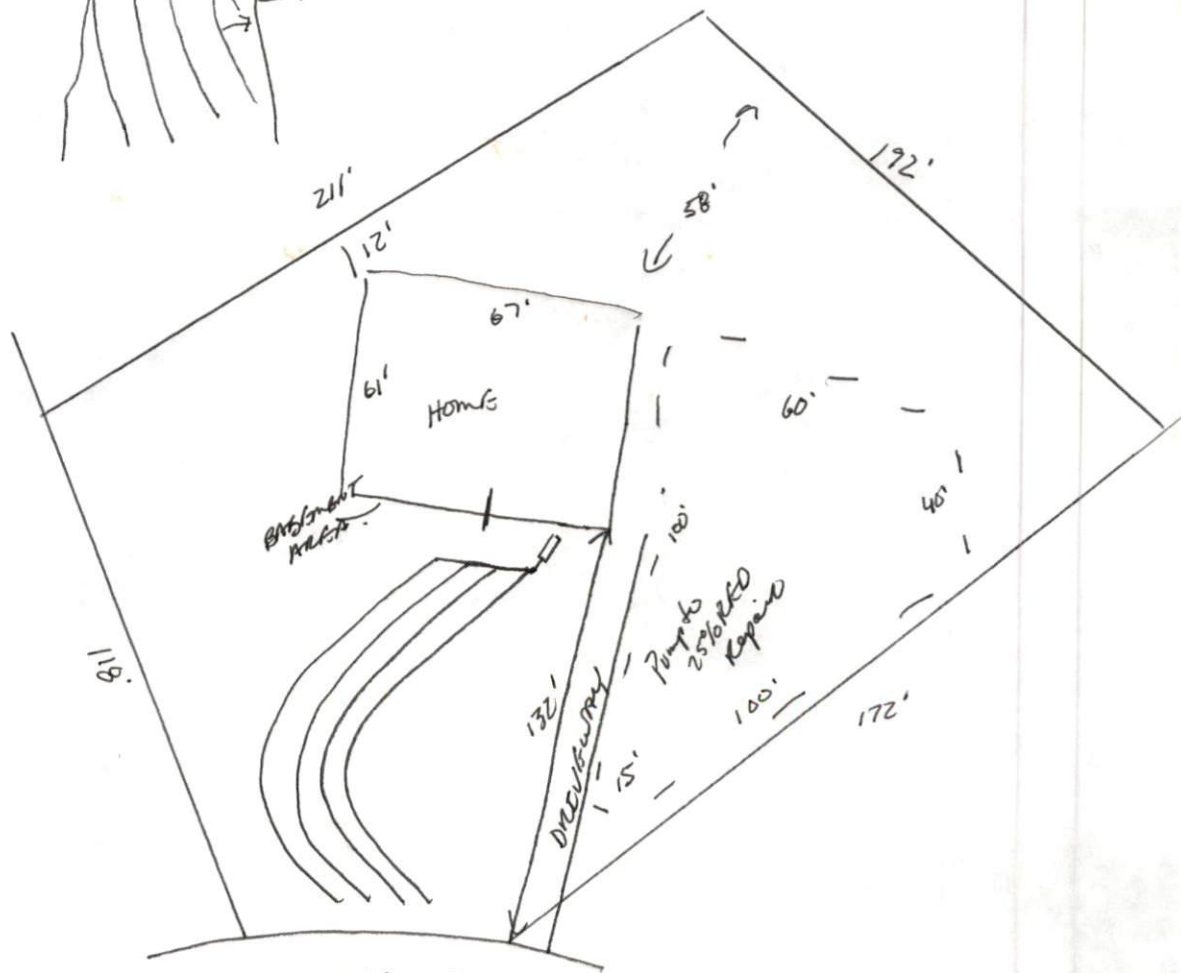

SR 1442 PARRISH RD