




COMMENTS: \_\_\_\_\_  
 \_\_\_\_\_  
 \_\_\_\_\_

<u>LANDSCAPE POSITIONS</u>	<u>GROUP</u>	<u>TEXTURES</u>	<u>.1955 LTAR</u>	<u>CONSISTENCE MOIST</u>	<u>WET</u>	
R-RIDGE	I	S-SAND	1.2 - 0.8	VFR-VERY FRIABLE	NS-NON-STICKY	
S-SHOULDER SLOPE		LS-LOAMY SAND				SS-SLIGHTLY STICKY
L-LINEAR SLOPE	II	SL-SANDY LOAM	0.8 - 0.6	FI-FIRM	S-STICKY	
FS-FOOT SLOPE		L-LOAM				VS-VERY STICKY
N-NOSE SLOPE		SI-SILT-				NP-NON-PLASTIC
H-HEAD SLOPE	III	SIL-SILT LOAM	0.6 - 0.3	EFI-EXTREMELY FIRM	SP-SLIGHTLY STICKY	
CC-CONCLAVE SLOPE		CL-CLAY LOAM				P-PLASTIC
CV-CONVEX SLOPE		SCL-SANDY CLAY LOAM				VP-VERY PLASTIC
T-TERRACE		SICL-SILTY CLAY LOAM				
FP-FLOOD PLAN						
	IV	SIC-SILTY CLAY	0.4 - 0.1			
		C-CLAY				
		SC-SANDY CLAY				


STRUCTURE  
 SG-SINGLE GRAIN  
 M-MASSIVE  
 CR-CRUMB  
 GR-GRANULAR  
 SBK-SUBANGULAR BLOCKY  
 ABK-ANGULAR BLOCKY  
 PL-PLATY  
 PR-PRISMATIC

MINERALOGY  
 SLIGHTLY EXPANSIVE  
 EXPANSIVE

Show profile locations and other site features (dimensions, reference or benchmark, and North).

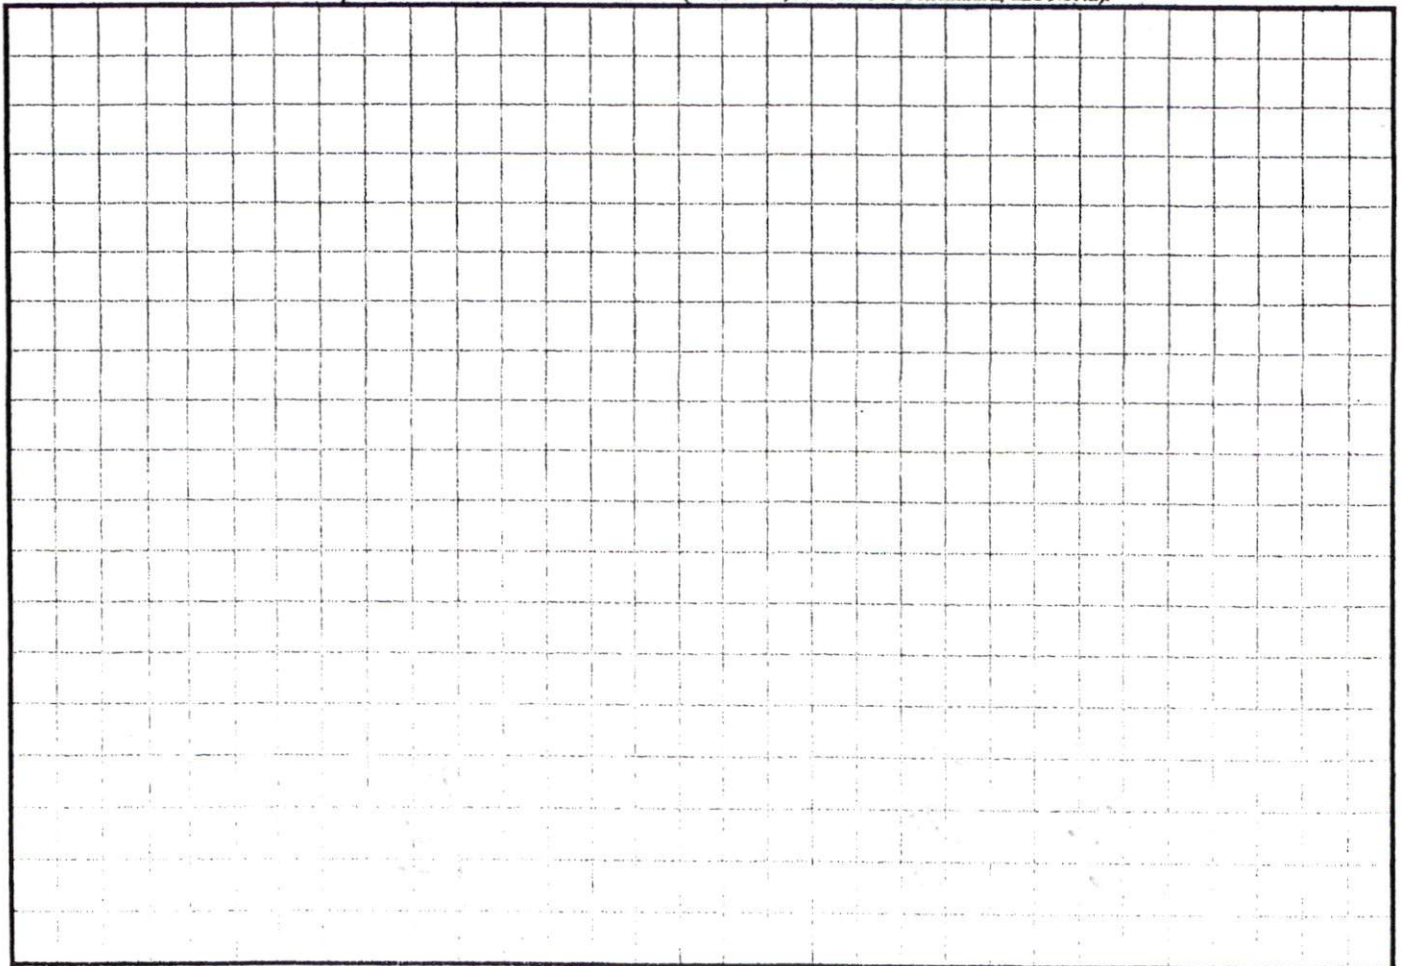



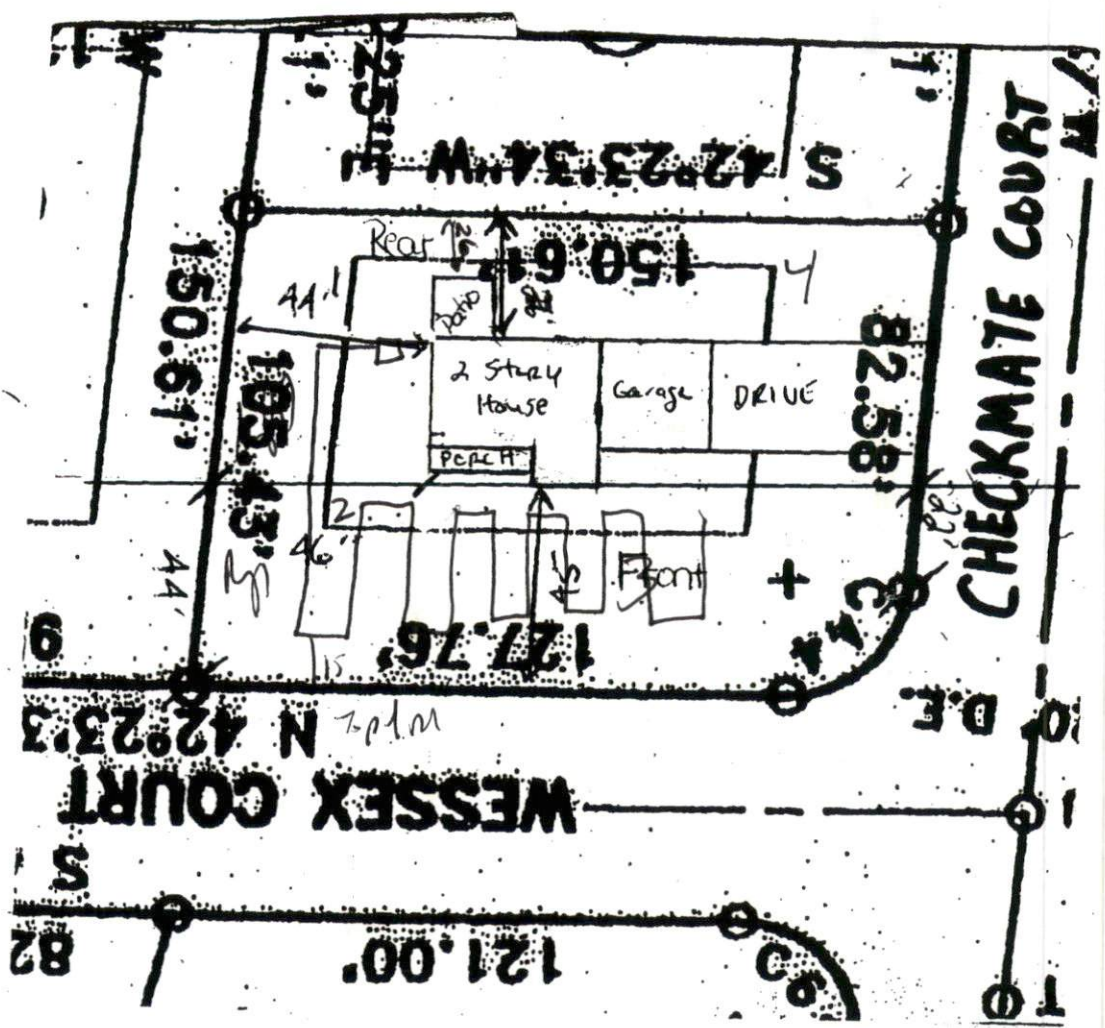

34  
31  
65  
41  
101

START  
LINEY  
SHALL  
RAN IN  
36'  
TURN  
TOWARD  
NORTH

S+K Homes LOT # 137 Yorkshire

Permit Copy

1=40'

DATE PLAN APPROVAL

DISTRICT RHSDR USE SED

ROOMS 3

Montag a Duggs  
Steve Perry

1  
26  
12  
31  
46  
115

1  
26  
31  
46  
103

111  
101