






(EG OWN NORTH (4600 69))



107  
INTANGIBLE ASSET  
EN 2302, PG 627  
MAP NO. 2005-674

106  
DONOR NUMBER  
D6 2321, PG 774  
MAP NO. 2005-421

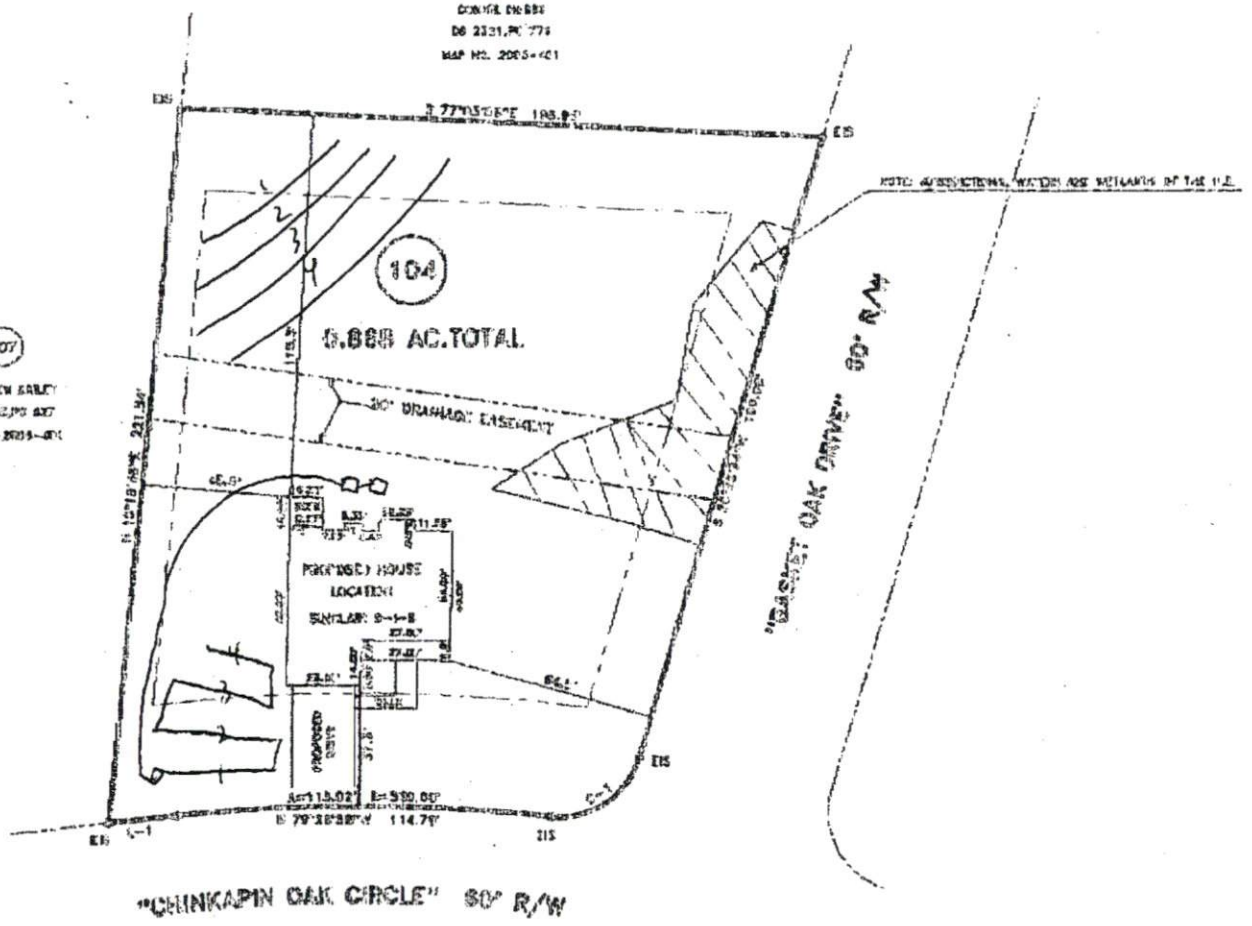

REFERENCE: DEED BK 2533, PAGE 760

REFERENCE: MAP NO. 2007-743

COURSE	BEARING	LENGTH	CURVED	ON BEARING
0-1		38.00'	121.82'	32.41' @ 50°19'57" W
COURSE	BEARING	DISTANCE		
1-1	N 05°41'40" W	25.00'		

CREATED USING THE FOLLOWING:  
 FRONT YARD ..... 30'  
 SIDE YARD ..... 10'  
 REAR LOT SIDE YARD ..... 10'  
 SIDEWALK ..... 5'



PROPOSED FLOOR PLAN - EAST - 106  
BASKET OAK S/D, PHASE 1 & 2

JOB NO. 074  
 H & H CONSTRUCTORS, INC.  
 1802 CLARK RD., FALL HOLLOW, N.C. 27540  
 (919) 681-9259