


COMMENTS: _____

LANDSCAPE POSITIONS	GROUP	TEXTURES	.1955 LTAR	CONSISTENCE MOIST	WET
R-RIDGE	I	S-SAND	1.2 - 0.8	VFR-VERY FRIABLE FR-FRIABLE FI-FIRM VFI-VERY FIRM EFI-EXTREMELY FIRM	NS-NON-STICKY SS-SLIGHTLY STICKY S-STICKY VS-VERY STICKY NP-NON-PLASTIC SP-SLIGHTLY STICKY P-PLASTIC VP-VERY PLASTIC
S-SHOULDER SLOPE		LS-LOAMY SAND			
L-LINEAR SLOPE	II	SL-SANDY LOAM	0.8 - 0.6		
FS-FOOT SLOPE		L-LOAM			
N-NOSE SLOPE	III	SI-SILT-	0.6 - 0.3		
H-HEAD SLOPE		SIL-SILT LOAM			
CC-CONCLAVE SLOPE		CL-CLAY LOAM			
CV-CONVEX SLOPE		SCL-SANDY CLAY LOAM			
T-TERRACE		SICL-SILTY CLAY LOAM			
FP-FLOOD PLAN	IV	SIC-SILTY CLAY	0.4 - 0.1		
		C-CLAY			
		SC-SANDY CLAY			

STRUCTURE
 SG-SINGLE GRAIN
 M-MASSIVE
 CR-CRUMB
 GR-GRANULAR
 SBK-SUBANGULAR BLOCKY
 ABK-ANGULAR BLOCKY
 PL-PLATY
 PR-PRISMATIC

MINERALOGY
 SLIGHTLY EXPANSIVE
 EXPANSIVE

Show profile locations and other site features (dimensions, reference or benchmark, and North).

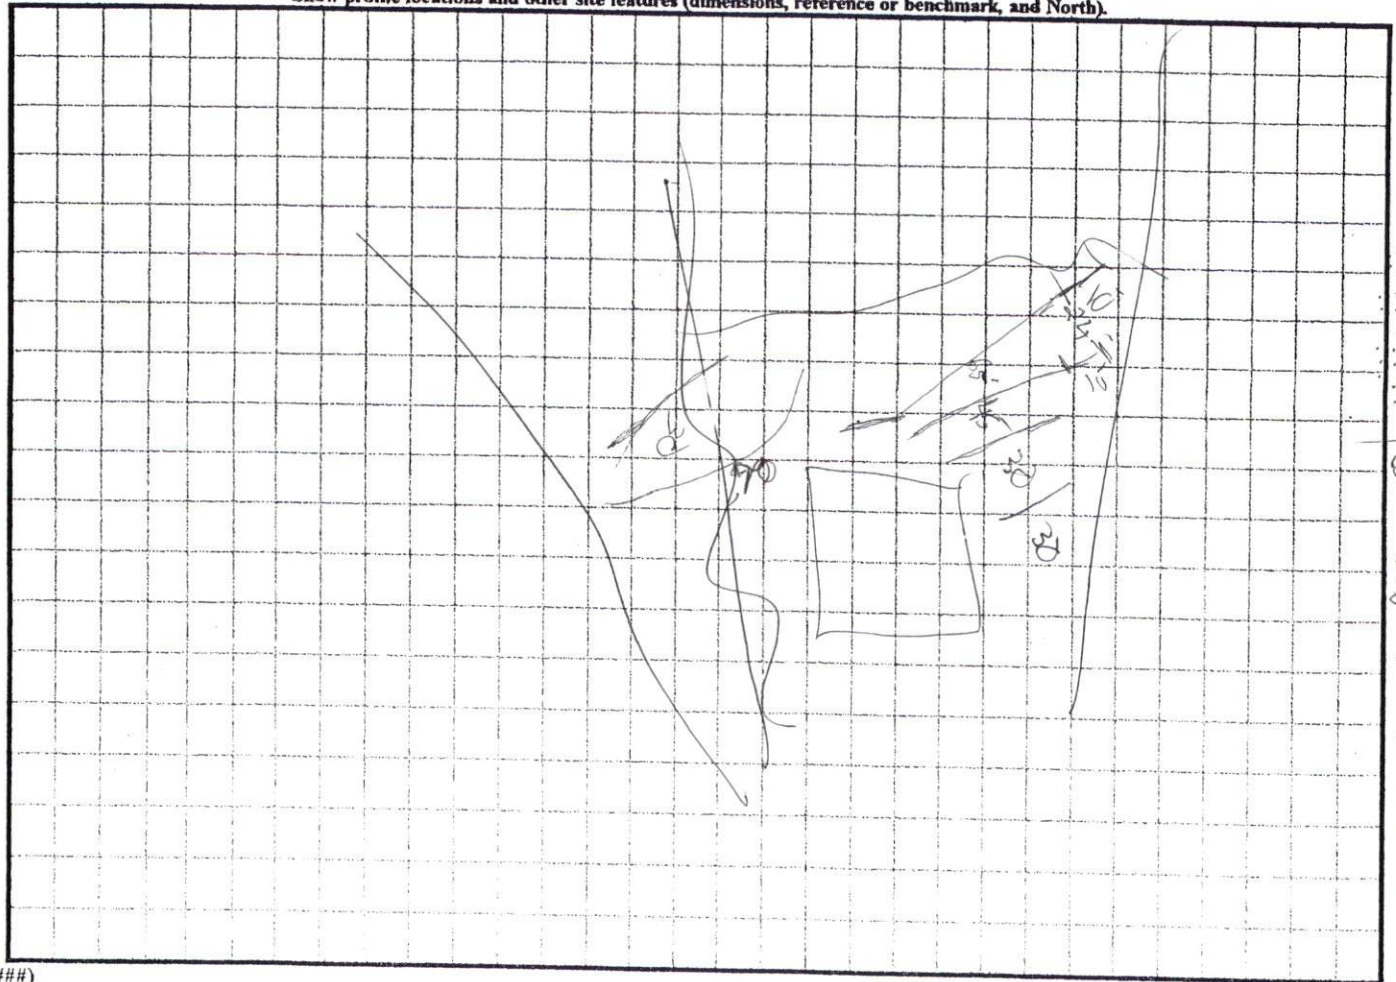

1
 30
 30
 45
 65
 65
 30
 865
 10
 275
 10
 285
 15
 290

Review Officer

12/13/06 Denise C. Matthews (DATE) (OWNER)

1" = 100'
1/8" = 6.25'

Tract Sur
Those Trc
Reference:

SITE PLAN APPROVAL

DISTRICT RA30 USE SFD

#BEDROOMS 3


CHARLES McLEOD
Deed Book 1034, Page 611

HARRY MATTHEWS
Deed Book 739, Page 887

Chris Matthews 1/24/07
ZONING ADMINISTRATOR

ave a 10' utility
5' on each side

DEED
Deed
Deed

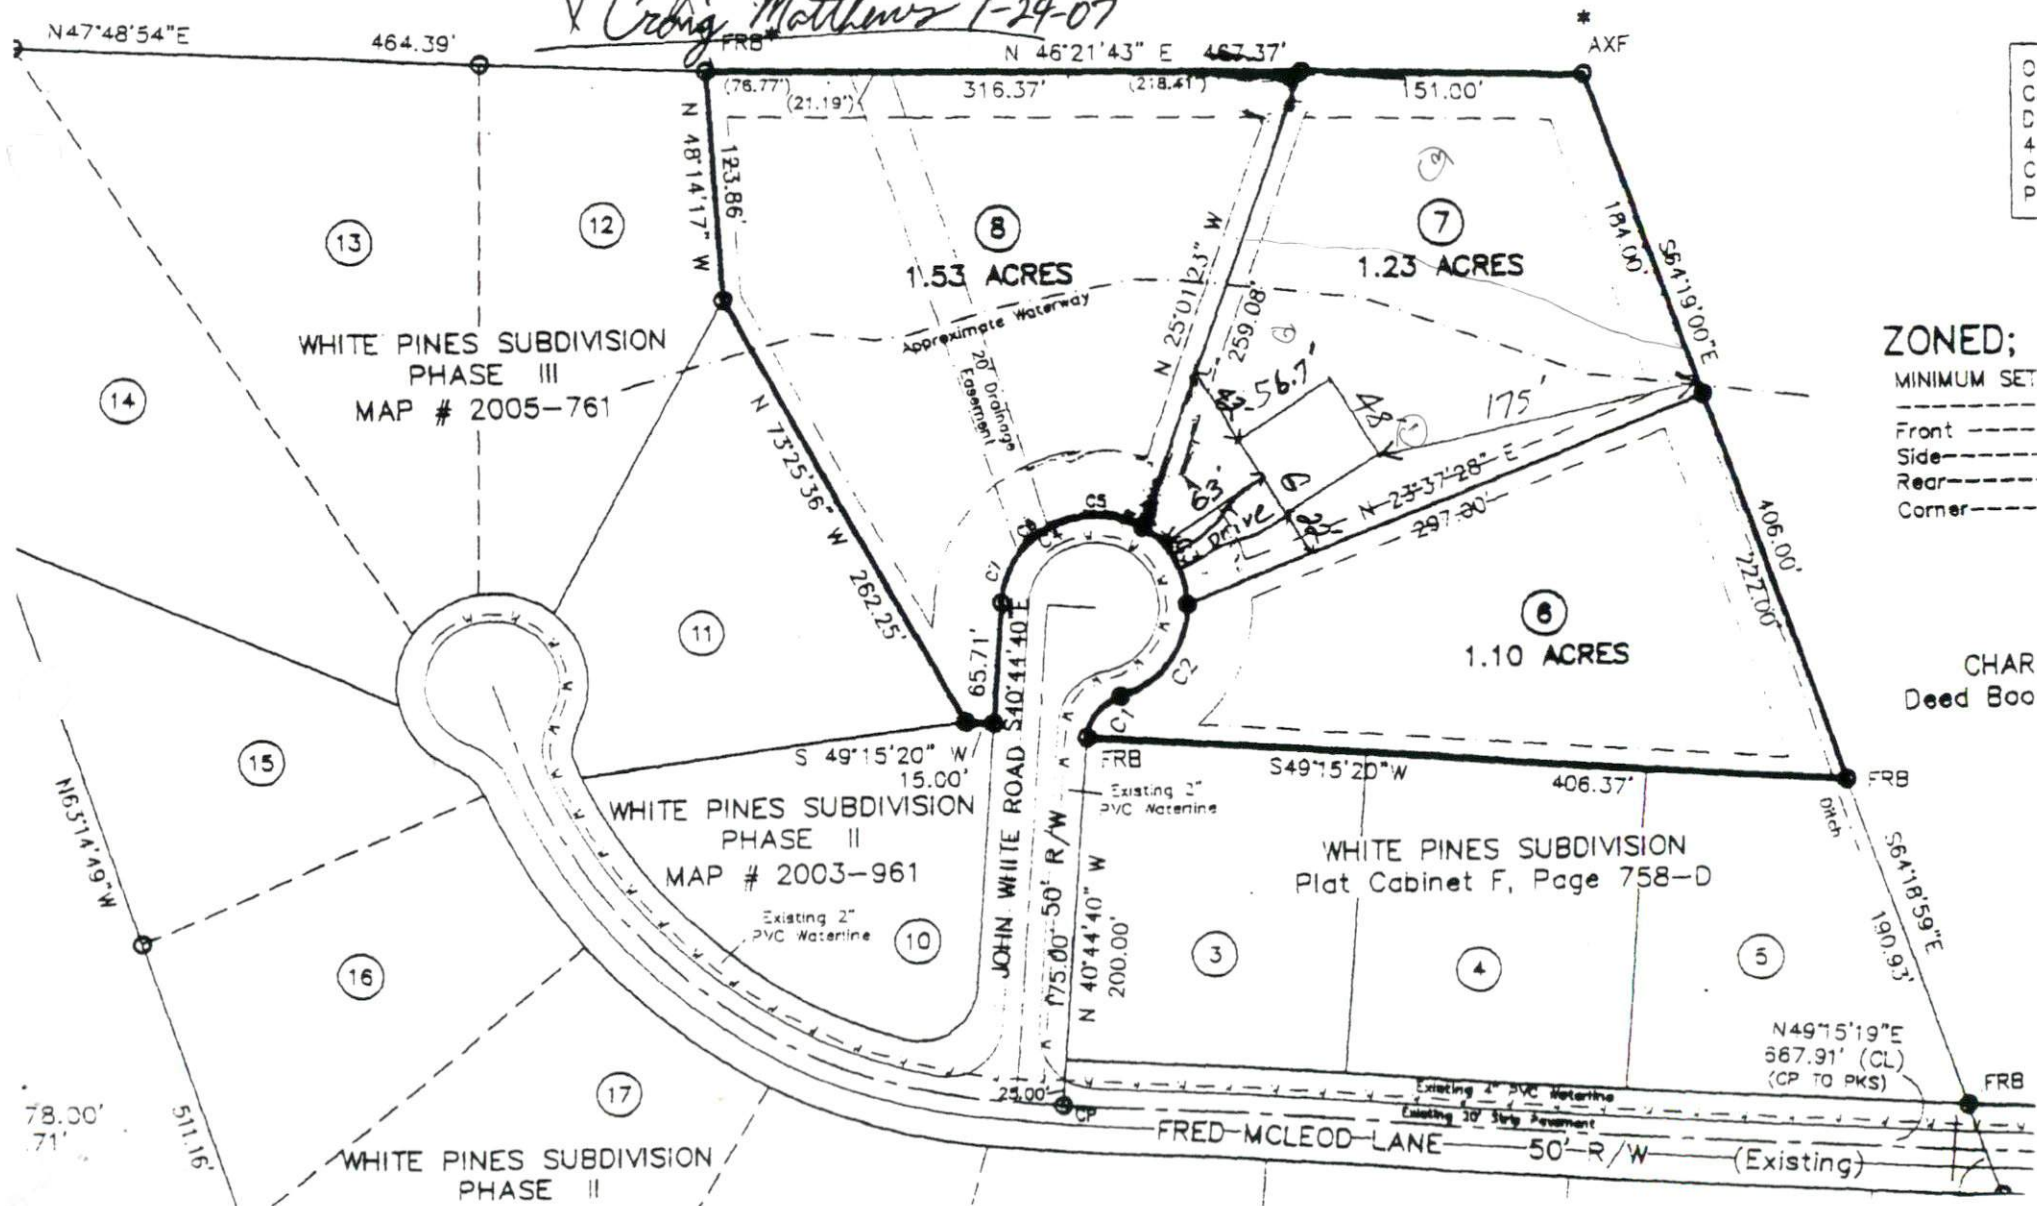

ZONED;
MINIMUM SET
Front ---
Side ---
Rear ---
Corner ---

CHAR
Deed Boo

000400