


COMMENTS: _____

<u>LANDSCAPE POSITIONS</u>	<u>GROUP</u>	<u>TEXTURES</u>	<u>.1955 LTAR</u>	<u>CONSISTENCE MOIST</u>	<u>WET</u>		
R-RIDGE	I	S-SAND	1.2 - 0.8	VFR-VERY FRIABLE	NS-NON-STICKY		
S-SHOULDER SLOPE		LS-LOAMY SAND				FR-FRIABLE	SS-SLIGHTLY STICKY
L-LINEAR SLOPE	II	SL-SANDY LOAM	0.8 - 0.6	FI-FIRM	S-STICKY		
FS-FOOT SLOPE		L-LOAM				VFI-VERY FIRM	VS-VERY STICKY
N-NOSE SLOPE						EFI-EXTREMELY FIRM	NP-NON-PLASTIC
H-HEAD SLOPE	III	SI-SILT-	0.6 - 0.3		SP-SLIGHTLY STICKY		
CC-CONCLAVE SLOPE		SIL-SILT LOAM					
CV-CONVEX SLOPE		CL-CLAY LOAM					
T-TERRACE		SCL-SANDY CLAY LOAM					
FP-FLOOD PLAN		SICL-SILTY CLAY LOAM					
	IV	SIC-SILTY CLAY	0.4 - 0.1				
		C-CLAY					
		SC-SANDY CLAY					

STRUCTURE
 SG-SINGLE GRAIN
 M-MASSIVE
 CR-CRUMB
 GR-GRANULAR
 SBK-SUBANGULAR BLOCKY
 ABK-ANGULAR BLOCKY
 PL-PLATY
 PR-PRISMATIC

MINERALOGY
 SLIGHTLY EXPANSIVE
 EXPANSIVE

Show profile locations and other site features (dimensions, reference or benchmark, and North).

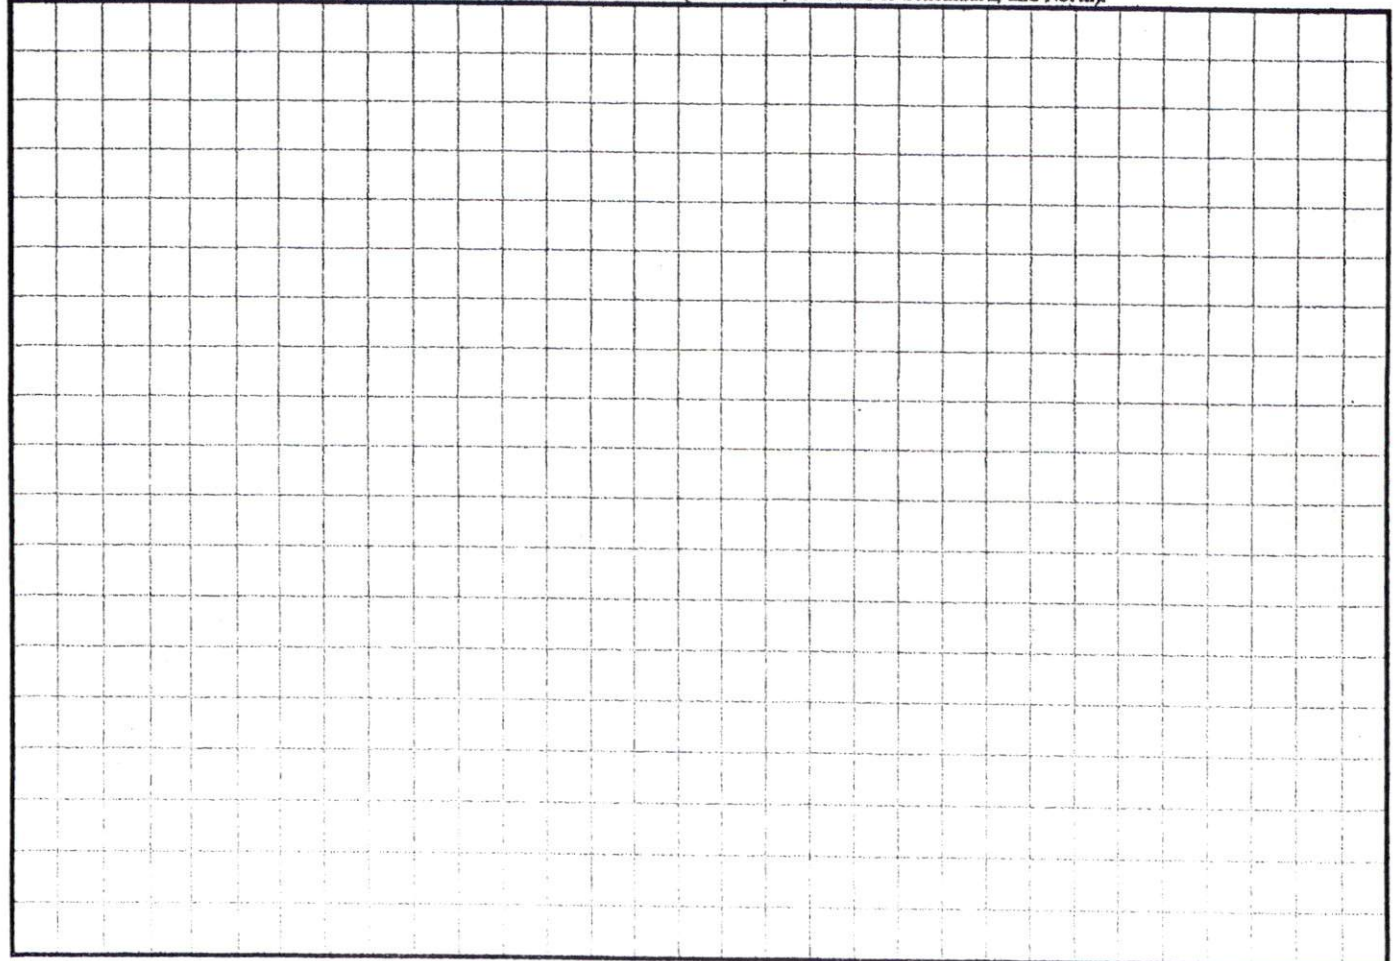

1" W

ac. 121.00'

18" E

76.02'

ac +

C150

1" W

SITE PLAN APPROVAL
 DISTRICT RA3D USE SFD
 #BEDROOMS 3
 Date 2/17/07
 Zoning Administrator *[Signature]*

C N

115.00'

24

0.358 ac.

136.07'

S 80° 31' 32" W

31.5

25

Proposed 58x55

0.373 ac.

129.20'

N 78° 23' 58" E

31.5


138.47'

2x90
35% 24

26

0.410 ac.

N 08° 20' 54" W

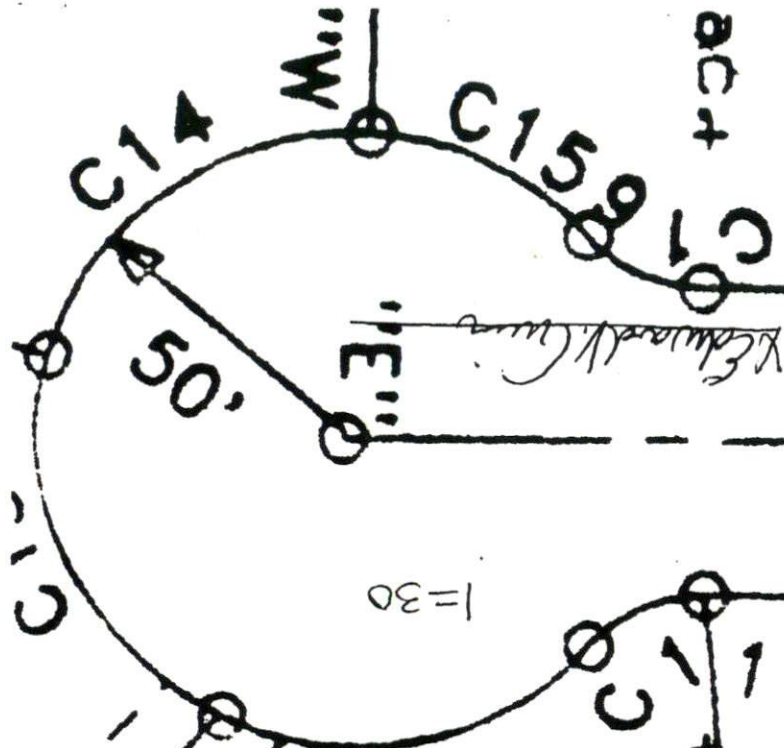

I=30

C12



C. U.

N

N