

1=30

SITE PLAN APPROVAL

DISTRICT BA30 USE

exs
Deck Addit
Barn w/ Lec
Feature Pool

#BEDROOMS

6/5/09


26th Aug 2009

[Signature]

Kelly Lockhart



-- Existing Drain Lines
 Repair Area may be
 LPP at .15 IIR
 2400 ft² required
 over 2700 ft² shown

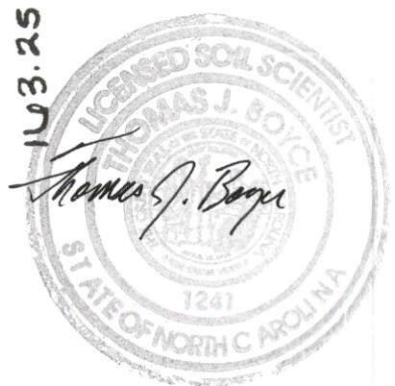

114.41
 Henry Rifle Ln