


COMMENTS: _____

<u>LANDSCAPE POSITIONS</u>	<u>GROUP</u>	<u>TEXTURES</u>	<u>.1955 LTAR</u>	<u>CONSISTENCE MOIST</u>	<u>WET</u>
R-RIDGE	I	S-SAND	1.2 - 0.8	VFR-VERY FRIABLE	NS-NON-STICKY
S-SHOULDER SLOPE		LS-LOAMY SAND			
L-LINEAR SLOPE	II	SL-SANDY LOAM	0.8 - 0.6	FR-FRIABLE	SS-SLIGHTLY STICKY
FS-FOOT SLOPE		L-LOAM		FI-FIRM	S-STICKY
N-NOSE SLOPE				VFI-VERY FIRM	VS-VERY STICKY
H-HEAD SLOPE				EFI-EXTREMELY FIRM	NP-NON-PLASTIC
CC-CONCLAVE SLOPE	III	SI-SILT-	0.6 - 0.3		SP-SLIGHTLY STICKY
CV-CONVEX SLOPE		SIL-SILT LOAM			
T-TERRACE		CL-CLAY LOAM			
FP-FLOOD PLAN		SCL-SANDY CLAY LOAM			
		SICL-SILTY CLAY LOAM			
	IV	SIC-SILTY CLAY	0.4 - 0.1		VP-VERY PLASTIC
		C-CLAY			
		SC-SANDY CLAY			

STRUCTURE
 SG-SINGLE GRAIN
 M-MASSIVE
 CR-CRUMB
 GR-GRANULAR
 SBK-SUBANGULAR BLOCKY
 ABK-ANGULAR BLOCKY
 PL-PLATY
 PR-PRISMATIC

MINERALOGY
 SLIGHTLY EXPANSIVE
 EXPANSIVE

Show profile locations and other site features (dimensions, reference or benchmark, and North).

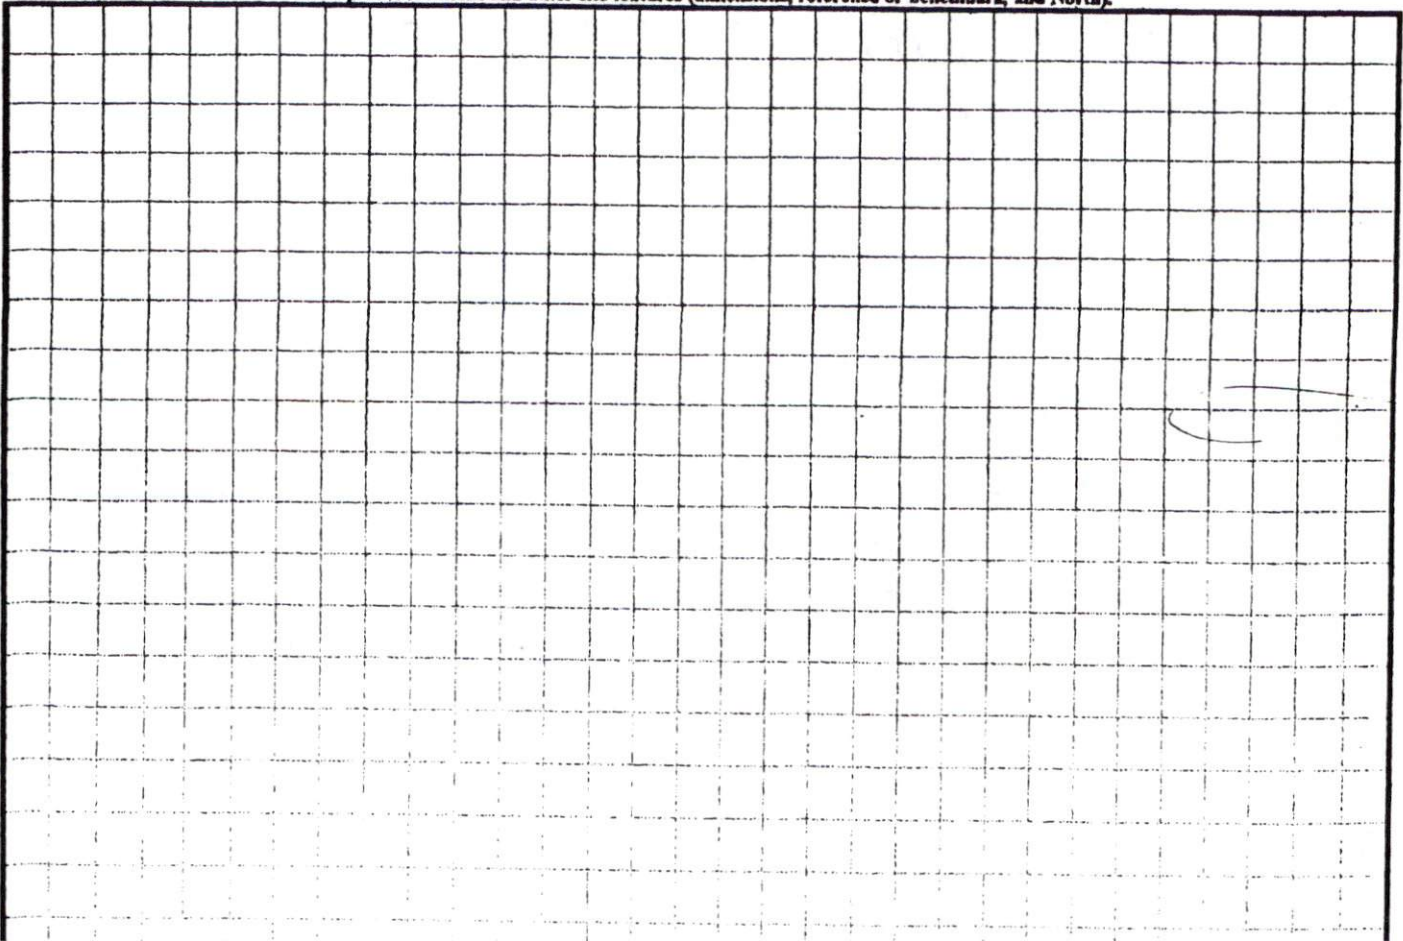




CURVE	RADIUS	LENGTH	DELTA	CHORD	CH.BEARING
C-1	50.00'	41.15'	47°09'07"	40.00'	N 81°10'14"W



VICINITY MAP (NTS)

RAWLS CHURCH ROAD
(80' PUBLIC RIGHT OF WAY)

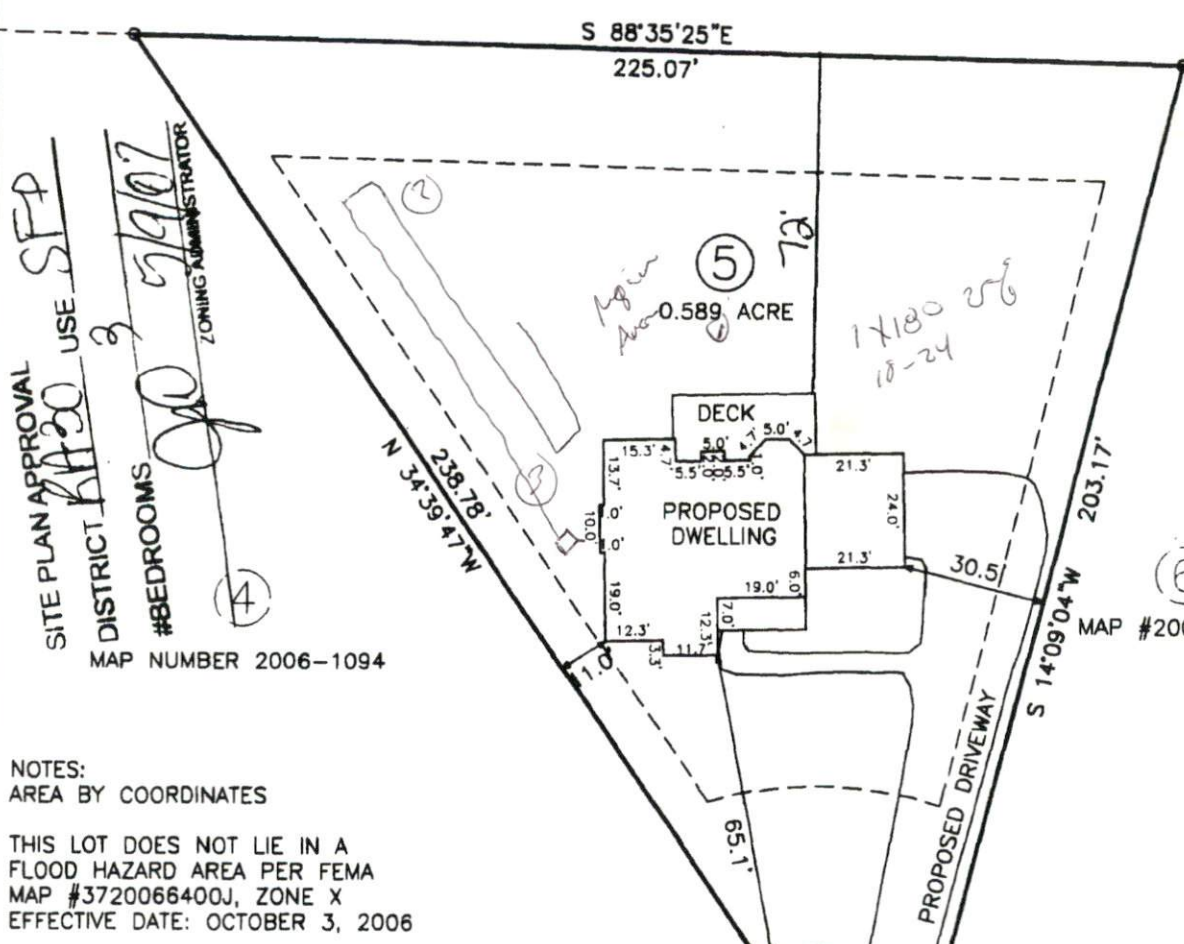

SITE PLAN APPROVAL
DISTRICT HA-20 USE SFP
#BEDROOMS 3 9/9/07
ZONING ADMINISTRATOR

MAP NUMBER 2006-1094

MAP #2006-1094

NOTES:
AREA BY COORDINATES

THIS LOT DOES NOT LIE IN A
FLOOD HAZARD AREA PER FEMA
MAP #3720066400J, ZONE X
EFFECTIVE DATE: OCTOBER 3, 2006

PLOT PLAN ONLY, NOT A SURVEY

PROPOSED IMPERVIOUS AREA

2145 SQUARE FEET HOUSE
2359 SQUARE FEET CONCRETE
4504 SQUARE FEET TOTAL

GRAHAMRIDGE LANE
(50' PUBLIC RIGHT OF WAY)

PROPOSED PLOT PLAN FOR: