

SOUTHEASTERN SOIL & ENVIRONMENTAL ASSOC., INC.

PROPOSED SUBSURFACE WASTE DISPOSAL SYSTEM DETAIL SHEET

SUBDIVISION Persimmon Hill LOT 61

INITIAL SYSTEM 25% reduction REPAIR SYSTEM 25% reduction

BENCHMARK ELEV. 100.0 LOCATION Front corner 60/61

TYPE OF DISTRIBUTION D-box (GRAVITY)

proposed LTAR = 0.35 gal/ft<sup>2</sup>

LINE	ELEVATION	LENGTH	FLAG COLOR	
1	99.84	35'	W	P
2	99.08	50'	W	Y
3	98.42	61'	B	B
4	97.84	75'	R	O
5	97.50	75'	W	Y
6	96.67	50'	Y	Y
		<u>345'</u>		
7	96.25	50'	B	B
8	95.42	50'	R	O
9	94.75	50'	W	P
10	94.08	50'	Y	Y
11	93.08	50'	B	B
12	92.42	50'	R	O
13	91.84	50'	W	P
14	91.50	50'	Y	Y
		<u>400'</u>		


In. tie

BY M EAKER DATE 11/2006

FLAG COLOR: Y = YELLOW R = RED W = WHITE B = BLUE O = ORANGE P = PINK

Typ. Profile

6-B CS (VFr, m/c)  
 8-20+ SCL (Fr, s/c)  
 cr 2 → 26"

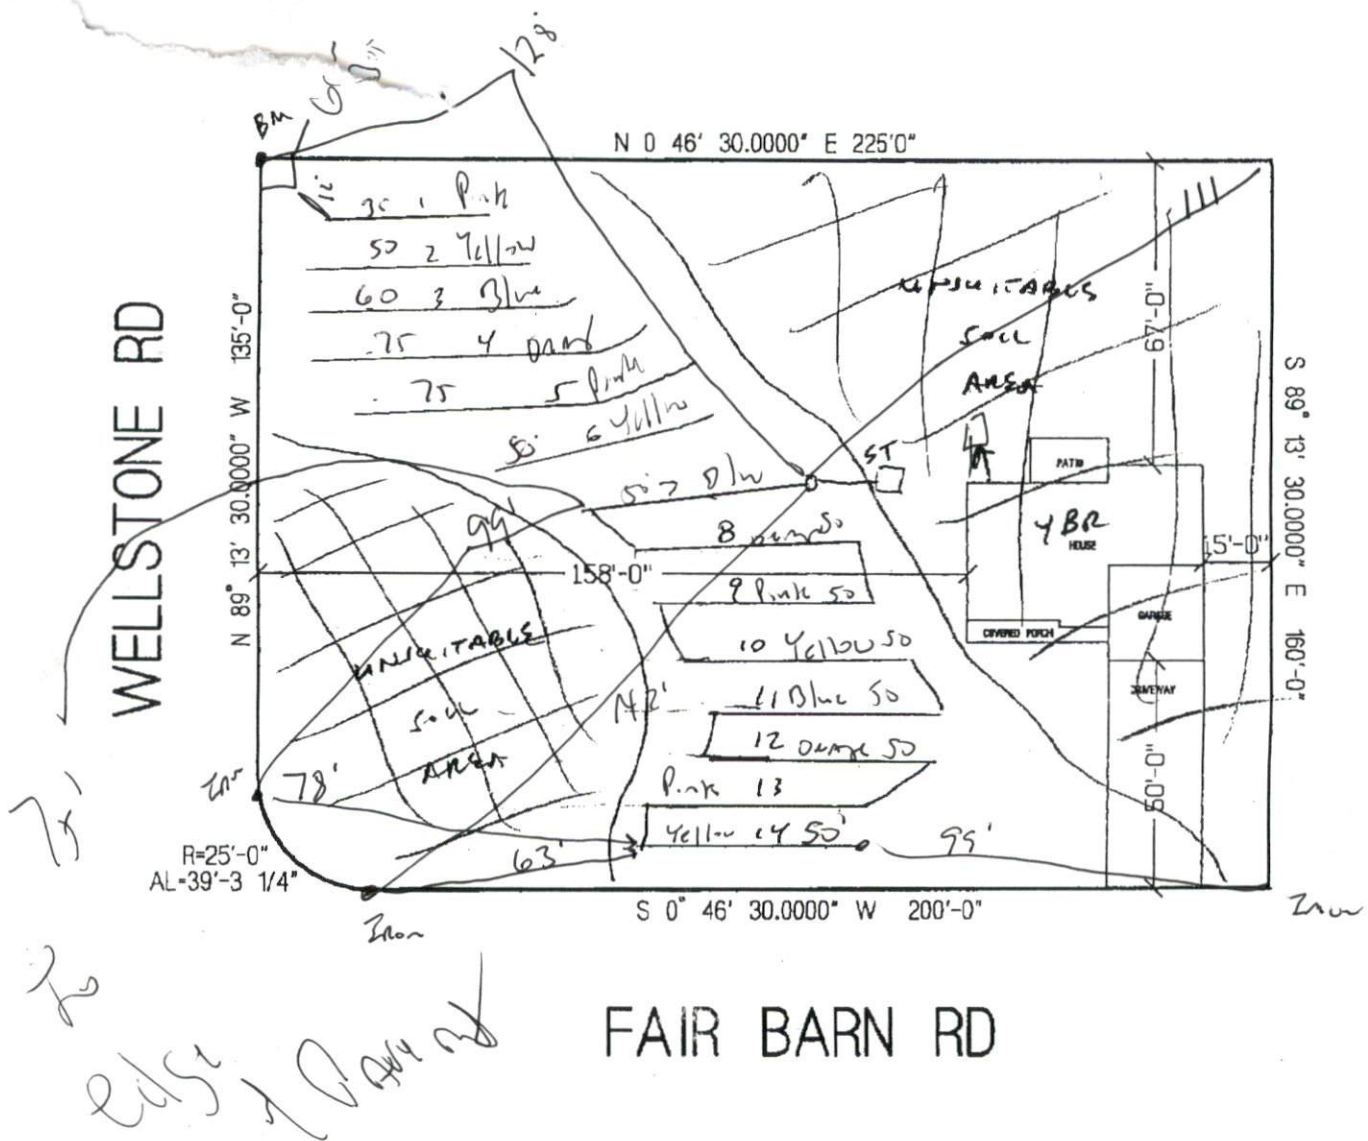

**NEW CENTURY HOMES  
THE JARROD  
LOT # 61 PERSIMMON HILL  
SCALE: 1"=40'**

**A BEDROOM ?**

KEEPING 5 FEET FROM DRAIN LINES,  
COULD SHIFT HOUSE BACK + LEFT A LITTLE

1x410  
1212  
+ 12"  
max  
DRAIN  
2100

edge of driveway