

Applicant:

Date Evaluated:

Property Size:

Property Recorded:

☒ Public ☐ Individual ☐ Well ☐ Spring ☐ Other
☒ Auger Boring ☐ Pit ☐ Cut
☒ Sewage ☐ Industrial Process ☐ Mixed

	Description	Initial System	Repair System
Available Space (.1945)		✓	✓
System Type(s)		PUMP XU 354% 2A	PUMP XU 25% RD
Site LTAR		.38	.34

Others Present:

COMMENTS: _____

<u>LANDSCAPE POSITIONS</u>	<u>GROUP</u>	<u>TEXTURES</u>	<u>.1955 LTAR</u>	<u>CONSISTENCE MOIST</u>	<u>WET</u>
R-RIDGE	I	S-SAND	1.2 - 0.8	VFR-VERY FRIABLE FR-FRIABLE FI-FIRM VFI-VERY FIRM EFI-EXTREMELY FIRM	NS-NON-STICKY SS-SLIGHTLY STICKY S-STICKY VS-VERY STICKY NP-NON-PLASTIC SP-SLIGHTLY STICKY P-PLASTIC VP-VERY PLASTIC
S-SHOULDER SLOPE		LS-LOAMY SAND			
L-LINEAR SLOPE	II	SL-SANDY LOAM	0.8 - 0.6		
FS-FOOT SLOPE		L-LOAM			
N-NOSE SLOPE	III	SI-SILT-	0.6 - 0.3		
H-HEAD SLOPE		SIL-SILT LOAM			
CC-CONCLAVE SLOPE		CL-CLAY LOAM			
CV-CONVEX SLOPE		SCL-SANDY CLAY LOAM			
T-TERRACE		SICL-SILTY CLAY LOAM			
FP-FLOOD PLAN	IV	SIC-SILTY CLAY	0.4 - 0.1		
		C-CLAY			
		SC-SANDY CLAY			


STRUCTURE

SG-SINGLE GRAIN
 M-MASSIVE
 CR-CRUMB
 GR-GRANULAR
 SBK-SUBANGULAR BLOCKY
 ABK-ANGULAR BLOCKY
 PL-PLATY
 PR-PRISMATIC

MINERALOGY

SLIGHTLY EXPANSIVE
 EXPANSIVE

Show profile locations and other site features (dimensions, reference or benchmark, and North).

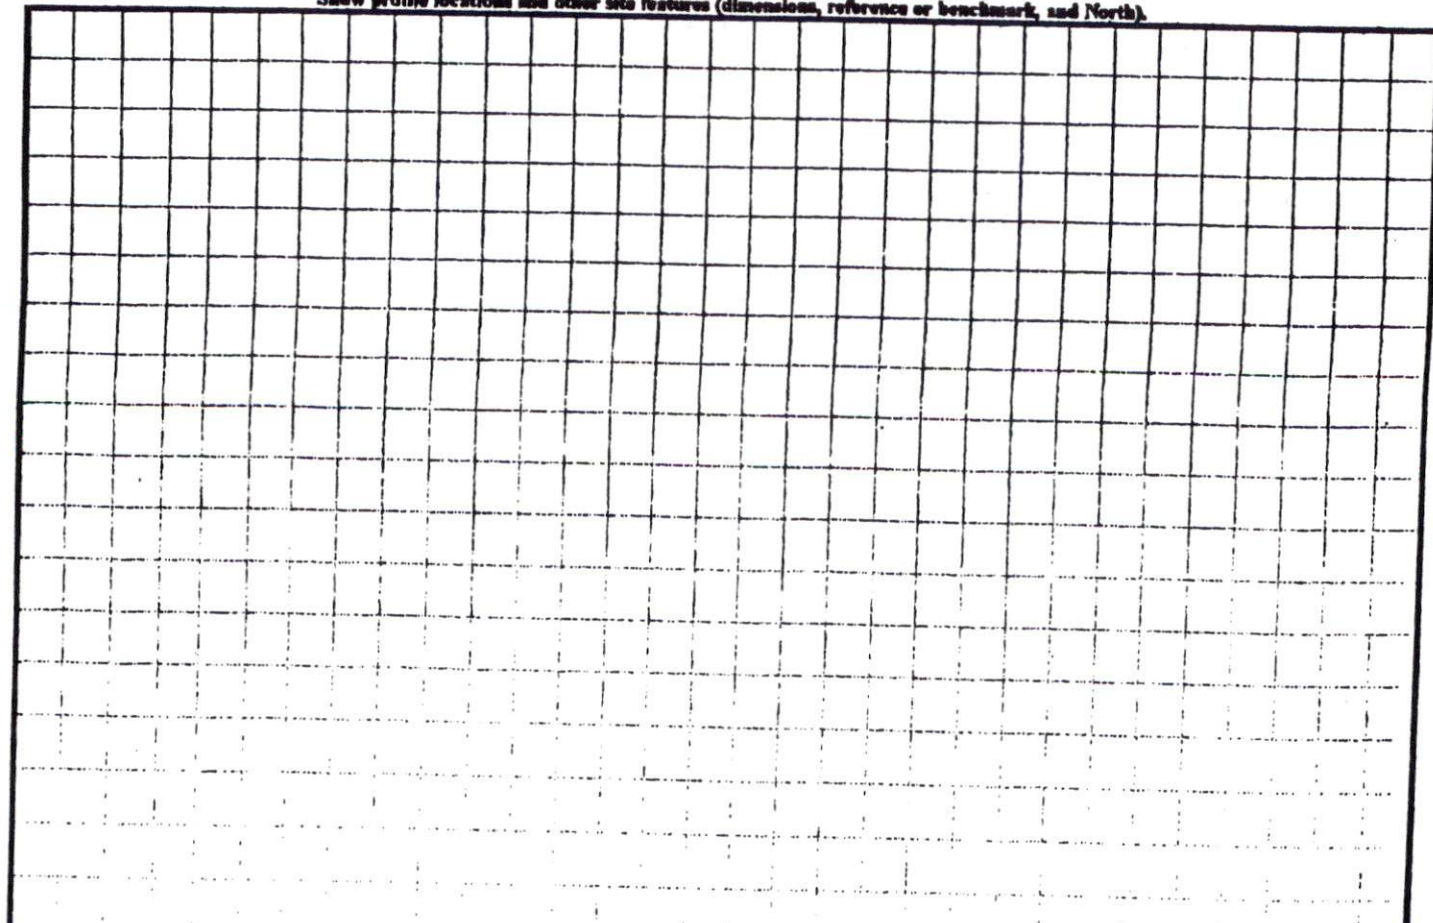


McDOWELL
PG 488
153-B

4-11-06

1. RAWLS HEIRS
Pg 161, PG 416

NO GRID

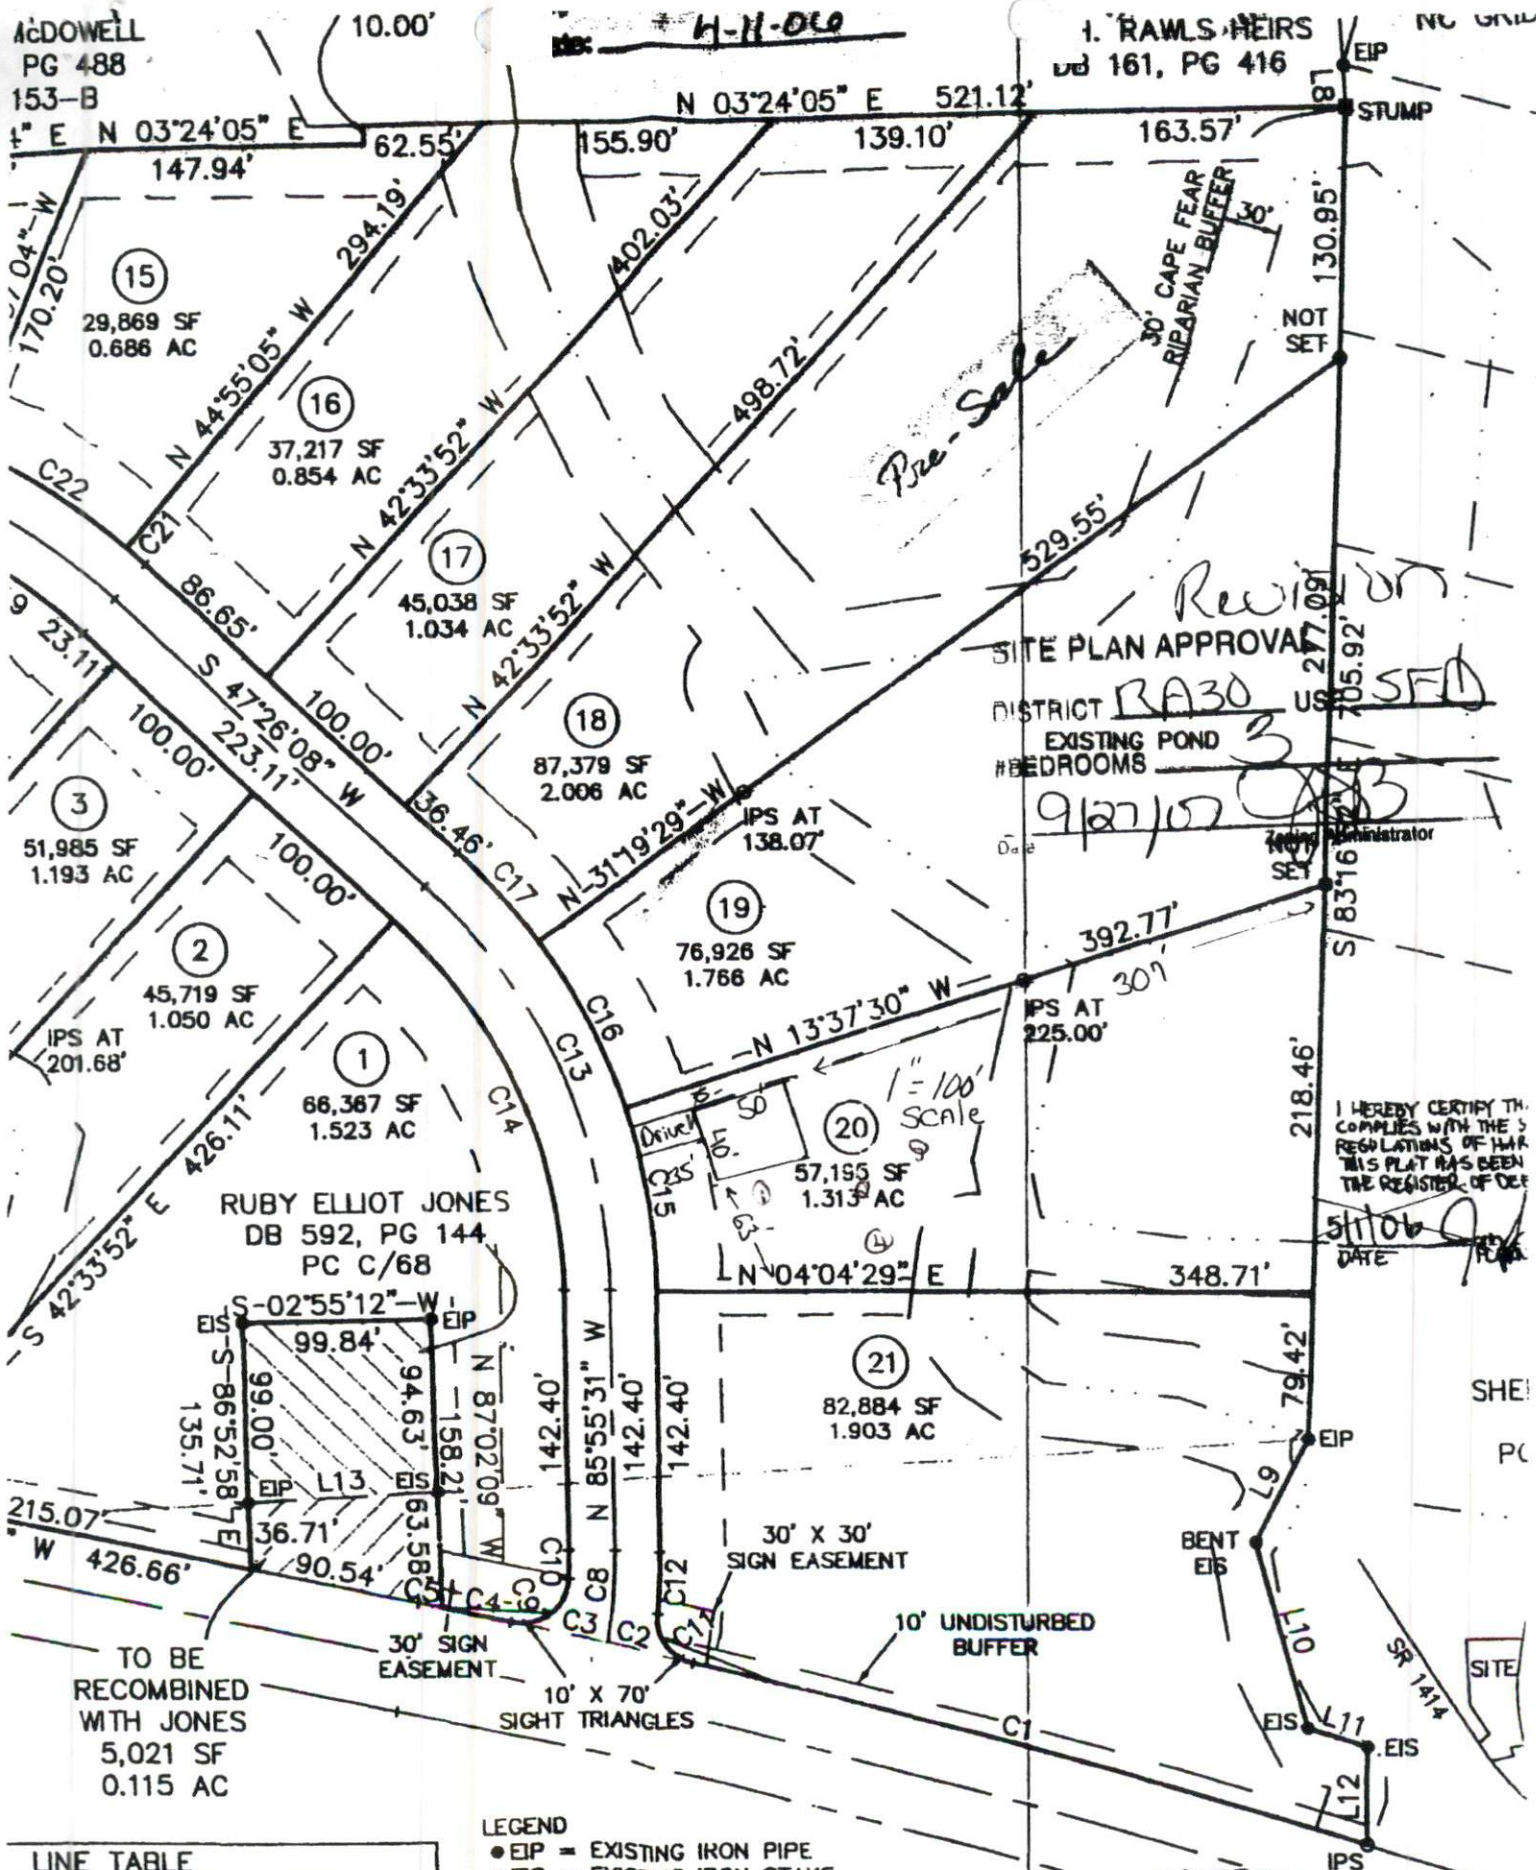


LINE TABLE	
BEARING	DISTANCE
N 47°27'16" W	76.30'
S 18°27'38" E	52.33'
S 59°53'13" E	67.17'

LEGEND

- EIP = EXISTING IRON PIPE
- EIS = EXISTING IRON STAKE
- IPS = IRON PIPE SET
- CGF = COMBINED GRID FACTOR

NOTES

AREAS ARE BY COORDINATE CALCULATION.
ALL DISTANCES ARE HORIZONTAL GROUND

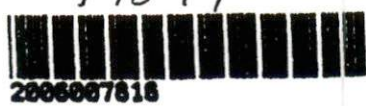

17897