

HTE# 07-5-18203

Harnett County Department of Public Health 24227

Improvement Permit

A building permit cannot be issued with only an Improvement Permit

ISSUED TO: William Pullen PROPERTY LOCATION: SC WADE STEPHENSON
NEW REPAIR EXPANSION SUBDIVISION: Fieldstone Farms LOT # 13
Type of Structure: SFD Site Improvements required prior to Construction Authorization Issuance:
Proposed Wastewater System Type: 25% REDUCTION SYSTEM
Projected Daily Flow: 480 GPD
Number of bedrooms: 4 Number of Occupants: 8 max
Basement Yes No
Pump Required: Yes No May be required based on final location and elevations of facilities
Type of Water Supply: Community Public Well Distance from well 50' feet
Permit conditions: Permit valid for: Five years No expiration

Authorized State Agent: James E. Manhart Date: 8-28-07 SEE ATTACHED SITE SKETCH
The issuance of this permit by the Health Department in no way guarantees the issuance of other permits. The permit holder is responsible for checking with appropriate governing bodies in meeting their requirements. This site is subject to revocation if the site plan, plat, or the intended use changes. The Improvement Permit shall not be affected by a change in ownership of the site. This permit is subject to compliance with the provisions of the Laws and Rules for Sewage Treatment and Disposal and to conditions of this permit.

Construction Authorization

(Required for Building Permit)

The construction and installation requirements of Rules .1950, .1952, .1954, .1955, .1956, .1957, .1958, and .1959 are incorporated by references into this permit and shall be met. Systems shall be installed in accordance with the attached system layout.

ISSUED TO: William Pullen PROPERTY LOCATION: SC WADE STEPHENSON
SUBDIVISION: Fieldstone Farms LOT # 13
Facility Type: SFD New Expansion Repair
Basement? Yes No Basement Fixtures? Yes No
Type of Wastewater System** 25% REDUCTION SYSTEM (Initial) Wastewater Flow: 480 GPD
(See note below, if applicable)

Installation Requirements/Conditions
PPBPS REPAIR (Repair)
8 x 1/2' x 40' VAVES MANHOLE
Septic Tank Size 1200 gallons Exact length of each trench 100 feet Trench Spacing: 9 Feet on Center
Pump Tank Size 1000 gallons Trenches shall be installed on contour at a Soil Cover: 6 inches
Maximum Trench Depth of: 28" inches (Maximum soil cover shall not exceed 36" above the trench bottom)
Pump Requirements: _____ ft. TDH vs. _____ GPM Aggregate Depth: 6 inches below pipe
2'-150' of Supply LINE 2 inches above pipe
12 inches total

**If applicable: I understand the system type specified is different from the type specified on the application. I accept the specifications of this permit.

Owner/Legal Representative Signature: _____ Date: _____

This Construction Authorization is subject to revocation if the site plan, plat, or the intended use changes. The Construction Authorization shall not be transferred when there is a change in ownership of the site. This Construction Authorization is subject to compliance with the provisions of the Laws and Rules for Sewage Treatment and Disposal and to the conditions of this permit.

Authorized State Agent: James E. Manhart Date: 8-28-07 SEE ATTACHED SITE SKETCH
Construction Authorization Expiration Date: 8-28-12


HTE# 07-5-18205

Permit # 24227

Harnett County Department of Public Health Site Sketch

ISSUED TO: WILLIAM PULLEN PROPERTY LOCATION: SR WADE STEPHENSON
SUBDIVISION Fieldstone Farms LOT # 13

Authorized State Agent: James E. Markon Date: 8-28-07

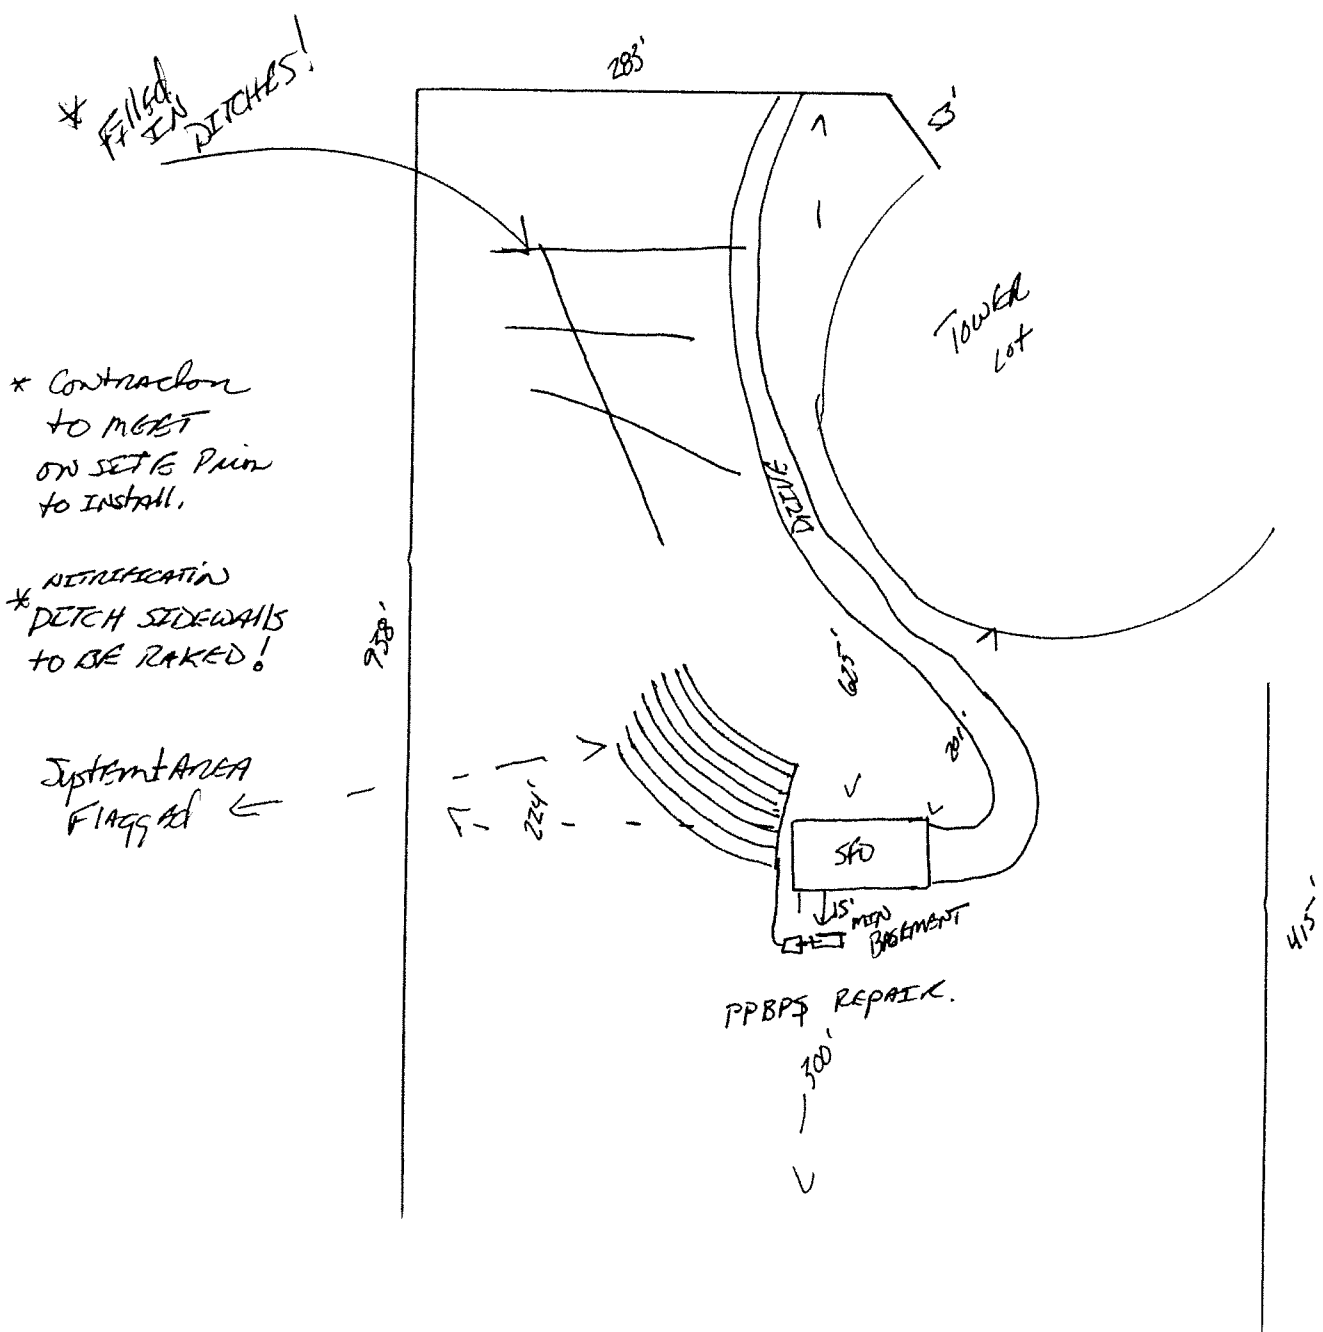

* FILLED IN DITCHES!

* CONTRACTOR TO MGBT ON SETTING PUMP TO INSTALL.

* RETRIEFICATION DITCH SIDEWALKS TO BE RAKED!

SYSTEM AREA FLAGGED ←

PPBPS REPAIR.