

SOUTHEASTEN SOIL & ENVIRONMENTAL ASSOC, INC.

PROPOSED SUBSURFACE WASTE DISPOSAL SYSTEM DETAIL SHEET

SUBDIVISION Tingen Point

LOT 9

INITIAL SYSTEM Approved 25% Reduction

REPAIR pump to approved 25% red.

DISTRIBUTION serial

DISTRIBUTION serial

BENCHMARK 100.0

LOCATION Nail in TRSS

NO. BEDROOMS 3

proposed $UTAR = 0.4 \text{ gal/ft}^2$

<u>LINE</u>	<u>FLAG COLOR</u>	<u>ELEVATION</u>	<u>ACTUAL LENGTH</u>
1	R	98.08	55'
2	B	97.33	55'
3	R	96.50	55'
4	W	95.50	55'
5	B	90.00	55'
			275' AVAIL
6	W	88.25	60'
7	R	87.50	60'
8	B	86.25	60'
9	R	85.25	60'
10	W	84.25	60'
			300 LF AVAIL

Frontal


OK

BY M SAICER

DATE 12/2007

shift house to 65 foot front setback

Franklin

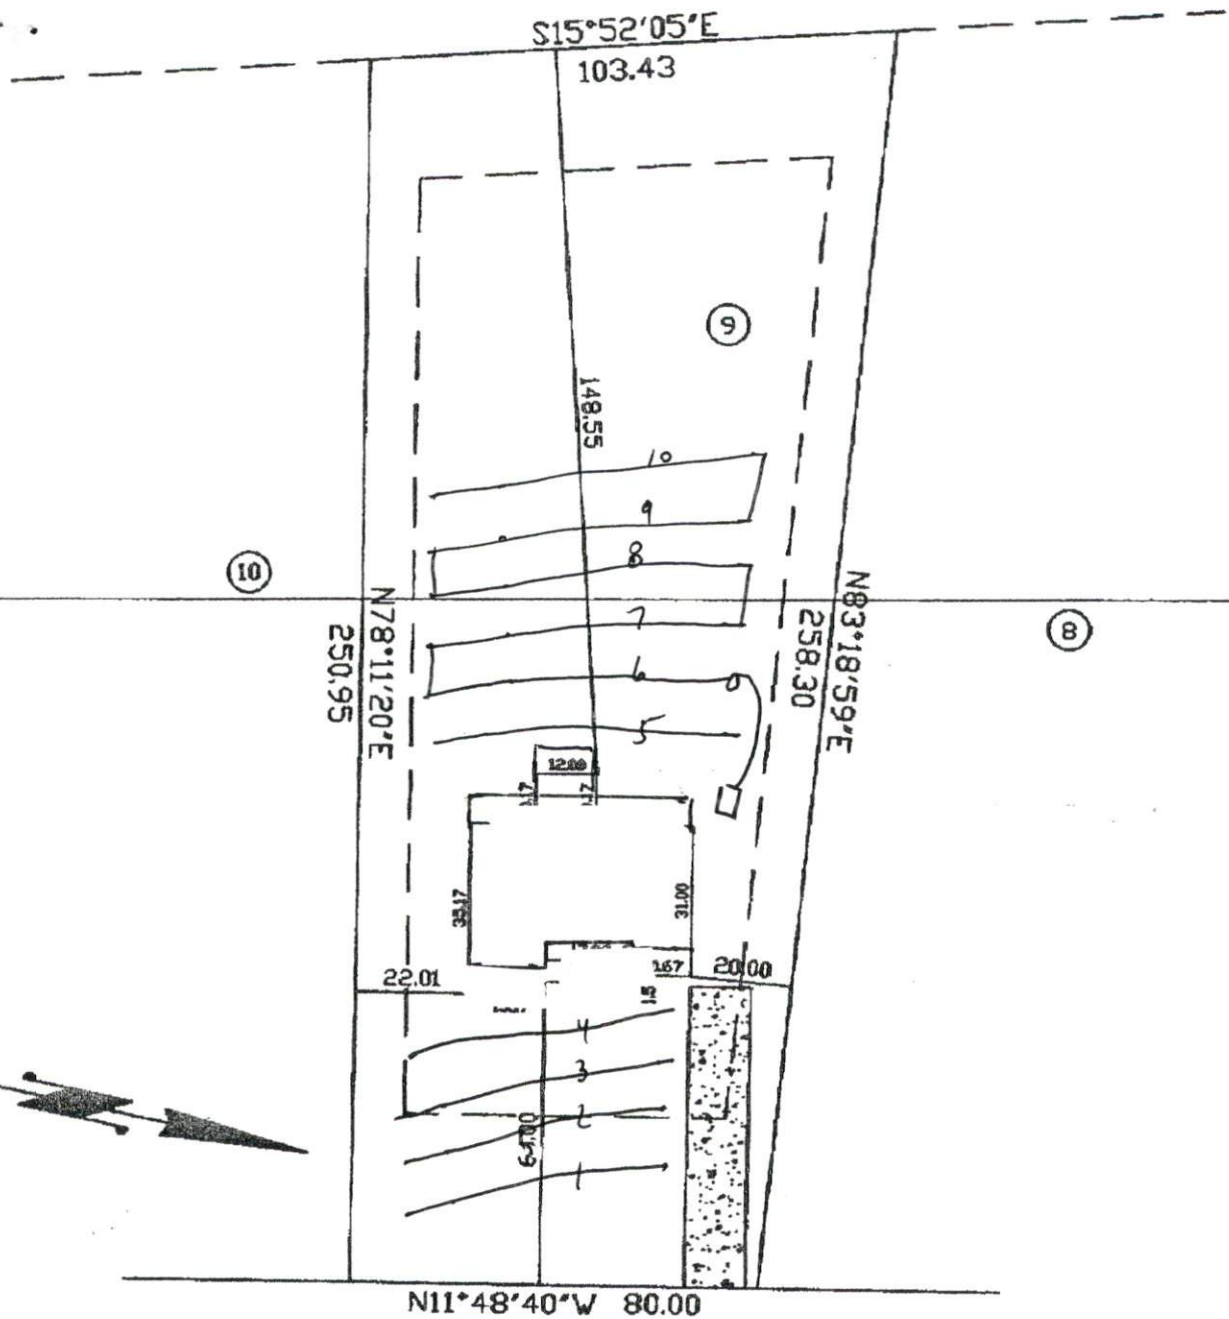

N11°48'40"W 80.00

SWORD LOOP
50' PUBLIC R/W

THIS MAP WAS PREPARED FROM RECORDED DATA, AS NOTED, AND FROM OTHER SOURCES PROVIDED BY THE OWNER. THIS IS A PRELIMINARY SITE PLAN, INTENDED FOR PLANNING USE ONLY AND IN NO WAY PRESENTS A SURVEY MADE BY THIS COMPANY. THIS MAP IS NOT INTENDED FOR RECORDATION, CONVEYANCES, OR SALES.

Charlie T. Carpenter, P.L.S.
Professional Land Surveyor

1940 Juniper Church Road
Four Oaks, NC 27524
(919) 963-2909
(919) 320-5281

PRELIMINARY SITE PLAN FOR:

WYNN CONSTRUCTION

PIN 9597-26-8270.000
LOT 9 TINGEN POINTE S/D
PB2007 PG711-718
9/22/07
1"=40'

140 SWORD LOOP
BROADWAY, NC 27505