

**SOIL/SITE EVALUATION
 for ON-SITE WASTEWATER SYSTEM**

Owner: 08500 19380

Applicant:

Address:

Date Evaluated: 2.20

Proposed Facility: SFD

Design Flow (.1949): 360

Property Size:

Location of Site: 1125

Property Recorded:

Water Supply: Public Individual Well Spring Other

Evaluation Method: Auger Boring Pit Cut

Type of Wastewater: Sewage Industrial Process Mixed

P R O F I L E #	.1940 Landscape Position/ Slope%	Horizon Depth (IN.)	SOIL MORPHOLOGY .1941		OTHER PROFILE FACTORS				Profile Class & LTAR		
			.1941 Structure/ Texture	.1941 Consistence Mineralogy	.1942 Soil Wetness/ Color	.1943 Soil Depth (IN.)	.1956 Sapro Class	.1944 Restr Horiz			
S 201.		0-30	GR SL	VLR SE					.5		
		30-38	SM SCL	FR SE							
		0-30	GR SL	VLR SE						.5	
		30-38	SM SCL	FR SE							
		0-30	GR SL	VLR SE						.5	
		30-38	SM SCL	FR SE							
		0-30	GR SL	VLR SE						.5	
		30-38	SM SCL	FR SE							

Description	Initial System	Repair System
Available Space (.1945)		
System Type(s)	25%	100%
Site LTAR	.5	.25

Other Factors (.1946): _____
 Site Classification (.1948): P
 Evaluated By: AV
 Others Present: MR d, L, L


COMMENTS: _____

<u>LANDSCAPE POSITIONS</u>	<u>GROUP</u>	<u>TEXTURES</u>	<u>.1955 LTAR</u>	<u>CONSISTENCE MOIST</u>	<u>WET</u>
R-RIDGE	I	S-SAND	1.2 - 0.8	VFR-VERY FRIABLE	NS-NON-STICKY
S-SHOULDER SLOPE		LS-LOAMY SAND		FR-FRIABLE	SS-SLIGHTLY STICKY
L-LINEAR SLOPE	II	SL-SANDY LOAM	0.8 - 0.6	FI-FIRM	S-STICKY
FS-FOOT SLOPE		L-LOAM		VFI-VERY FIRM	VS-VERY STICKY
N-NOSE SLOPE	III	SI-SILT-	0.6 - 0.3	EFI-EXTREMELY FIRM	NP-NON-PLASTIC
H-HEAD SLOPE		SIL-SILT LOAM			SP-SLIGHTLY STICKY
CC-CONCLAVE SLOPE		CL-CLAY LOAM			P-PLASTIC
CV-CONVEX SLOPE		SCL-SANDY CLAY LOAM			VP-VERY PLASTIC
T-TERRACE	IV	SIC-SILTY CLAY	0.4 - 0.1		
FP-FLOOD PLAN		C-CLAY			
		SC-SANDY CLAY			

STRUCTURE
 SG-SINGLE GRAIN
 M-MASSIVE
 CR-CRUMB
 GR-GRANULAR
 SBK-SUBANGULAR BLOCKY
 ABK-ANGULAR BLOCKY
 PL-PLATY
 PR-PRISMATIC

MINERALOGY
 SLIGHTLY EXPANSIVE
 EXPANSIVE

Show profile locations and other site features (dimensions, reference or benchmark, and North).

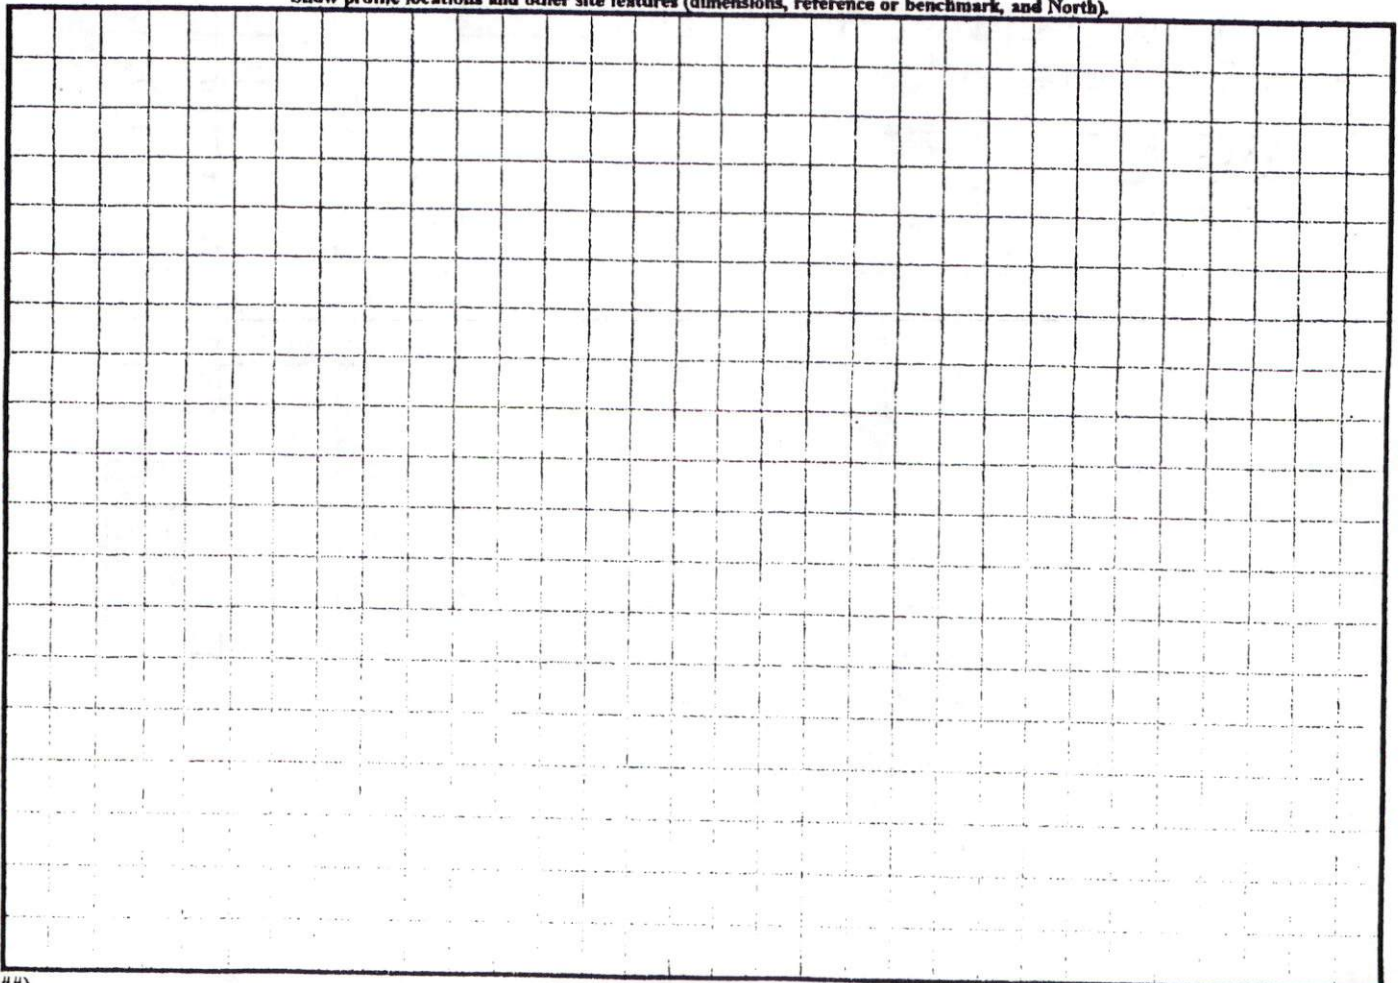


SITE PLAN APPROVAL

DISTRICT RA20R USE SFD

#BEDROOMS 3

Date 2/8/08 
Zoning Administrator

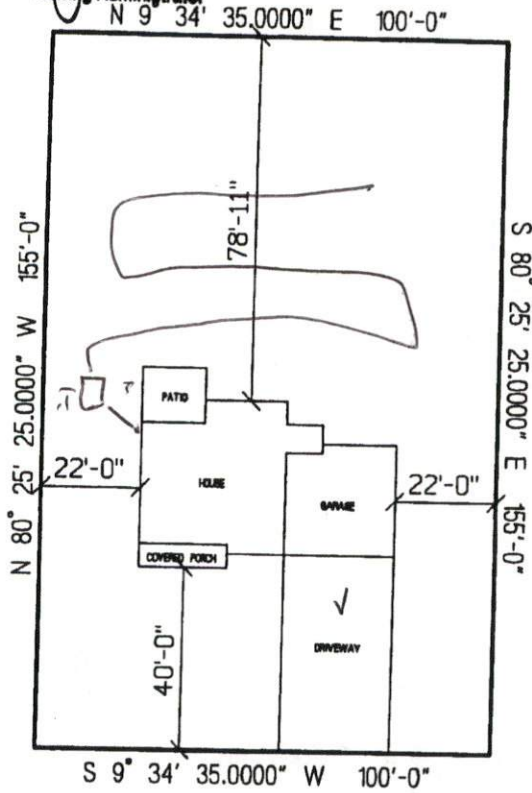

KIMBROUGH DRIVE

NEW CENTURY HOMES, LLC.
THE CLAREDON
LOT # 214 WOODSHIRE
SCALE: 1"=40'