

HTE# 08-500-19568R

Harnett County Department of Public Health

24697

Improvement Permit

A building permit cannot be issued with only an Improvement Permit

ISSUED TO: Cumberland Homes
PROPERTY LOCATION: 1125
SUBDIVISION: Woodshire
LOT #: 174
Type of Structure: SFD-55x37 3BR
Proposed Wastewater System Type: 25% Reduction System
Projected Daily Flow: 360 GPD
Number of bedrooms: 3 Number of Occupants: 6 max
Basement: No
Pump Required: No
Type of Water Supply: Public
Permit conditions: STUB out plumbing shallow, At Ground level or higher

Authorized State Agent: J. Wade
Date: 04-21-08
SEE ATTACHED SITE SKETCH
The issuance of this permit by the Health Department in no way guarantees the issuance of other permits.

Construction Authorization

(Required for Building Permit)

The construction and installation requirements of Rules .1950, .1952, .1954, .1955, .1956, .1957, .1958, and .1959 are incorporated by references into this permit...
ISSUED TO: Cumberland Homes
PROPERTY LOCATION: 1125
SUBDIVISION: Woodshire
LOT #: 174
Facility Type: SFD 55x37 3BR New
Type of Wastewater System: 25% Reduction System (Repair)

Installation Requirements/Conditions

Septic Tank Size: 1000 gallons
Pump Tank Size:
Exact length of each trench: 1x225 feet
Trench Spacing: 9 Feet on Center
Soil Cover: 6 inches
Maximum Trench Depth of: 18 inches
Pump Requirements:
Conditions:

**If applicable: I understand the system type specified is different from the type specified on the application. I accept the specifications of this permit.

Owner/Legal Representative Signature:
Date:

This Construction Authorization is subject to revocation if the site plan, plat, or the intended use changes. The Construction Authorization shall not be transferred when there is a change in ownership of the site.

Authorized State Agent: J. Wade
Date: 04-21-08
SEE ATTACHED SITE SKETCH
Construction Authorization Expiration Date: 04-21-2013

HTE# 08-500-19568R

Permit # 24697

Harnett County Department of Public Health Site Sketch

ISSUED TO: Cumberland Homes


PROPERTY LOCATOR: 1125

SUBDIVISION: Woodshire

LOT # 174

Authorized State Agent: J. L. [Signature]

Date: 4-21-08

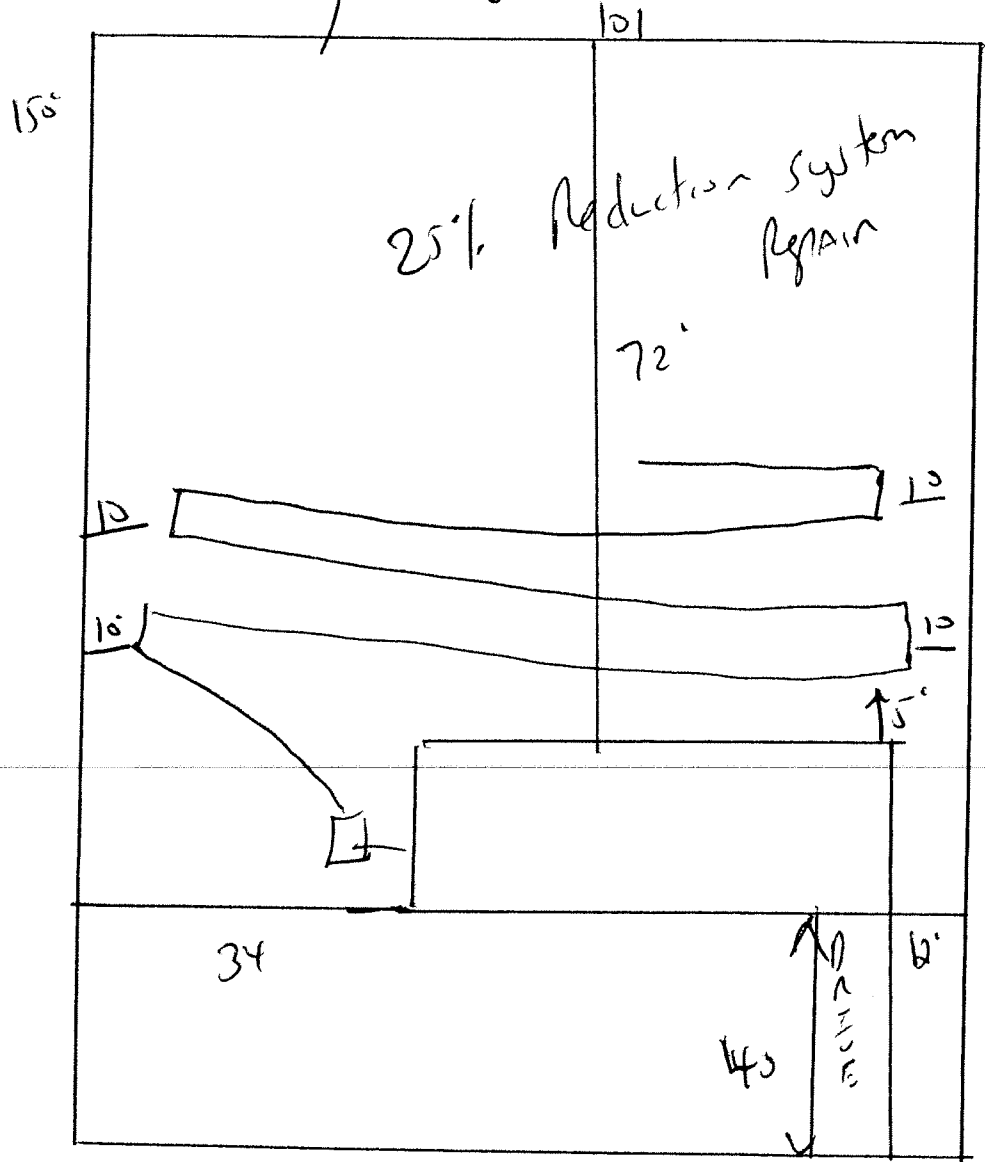

150'

150'

STUB out
Plumbing shallow
At ground level
or higher

MAINTAIN ALL
Set Backs

INSTALL 1x225
of 25% Reduction
system
meets code

Kimbrough Drive 101