

COMMENTS: _____

<u>LANDSCAPE POSITIONS</u>	<u>GROUP</u>	<u>TEXTURES</u>	<u>.1955 LTAR</u>	<u>CONSISTENCE MOIST</u>	<u>WET</u>
R-RIDGE	I	S-SAND	1.2 - 0.8	VFR-VERY FRIABLE FR-FRIABLE FI-FIRM VFI-VERY FIRM EFI-EXTREMELY FIRM	NS-NON-STICKY SS-SLIGHTLY STICKY S-STICKY VS-VERY STICKY NP-NON-PLASTIC SP-SLIGHTLY STICKY P-PLASTIC VP-VERY PLASTIC
S-SHOULDER SLOPE		LS-LOAMY SAND			
L-LINEAR SLOPE	II	SL-SANDY LOAM	0.8 - 0.6		
FS-FOOT SLOPE		L-LOAM			
N-NOSE SLOPE	III	SI-SILT-	0.6 - 0.3		
H-HEAD SLOPE		SIL-SILT LOAM			
CC-CONCLAVE SLOPE		CL-CLAY LOAM			
CV-CONVEX SLOPE		SCL-SANDY CLAY LOAM			
T-TERRACE		SICL-SILTY CLAY LOAM			
FP-FLOOD PLAN	IV	SIC-SILTY CLAY	0.4 - 0.1		
		C-CLAY			
		SC-SANDY CLAY			


STRUCTURE

- SG-SINGLE GRAIN
- M-MASSIVE
- CR-CRUMB
- GR-GRANULAR
- SBK-SUBANGULAR BLOCKY
- ABK-ANGULAR BLOCKY
- PL-PLATY
- PR-PRISMATIC

MINERALOGY

- SLIGHTLY EXPANSIVE
- EXPANSIVE

Show profile locations and other site features (dimensions, reference or benchmark, and North).

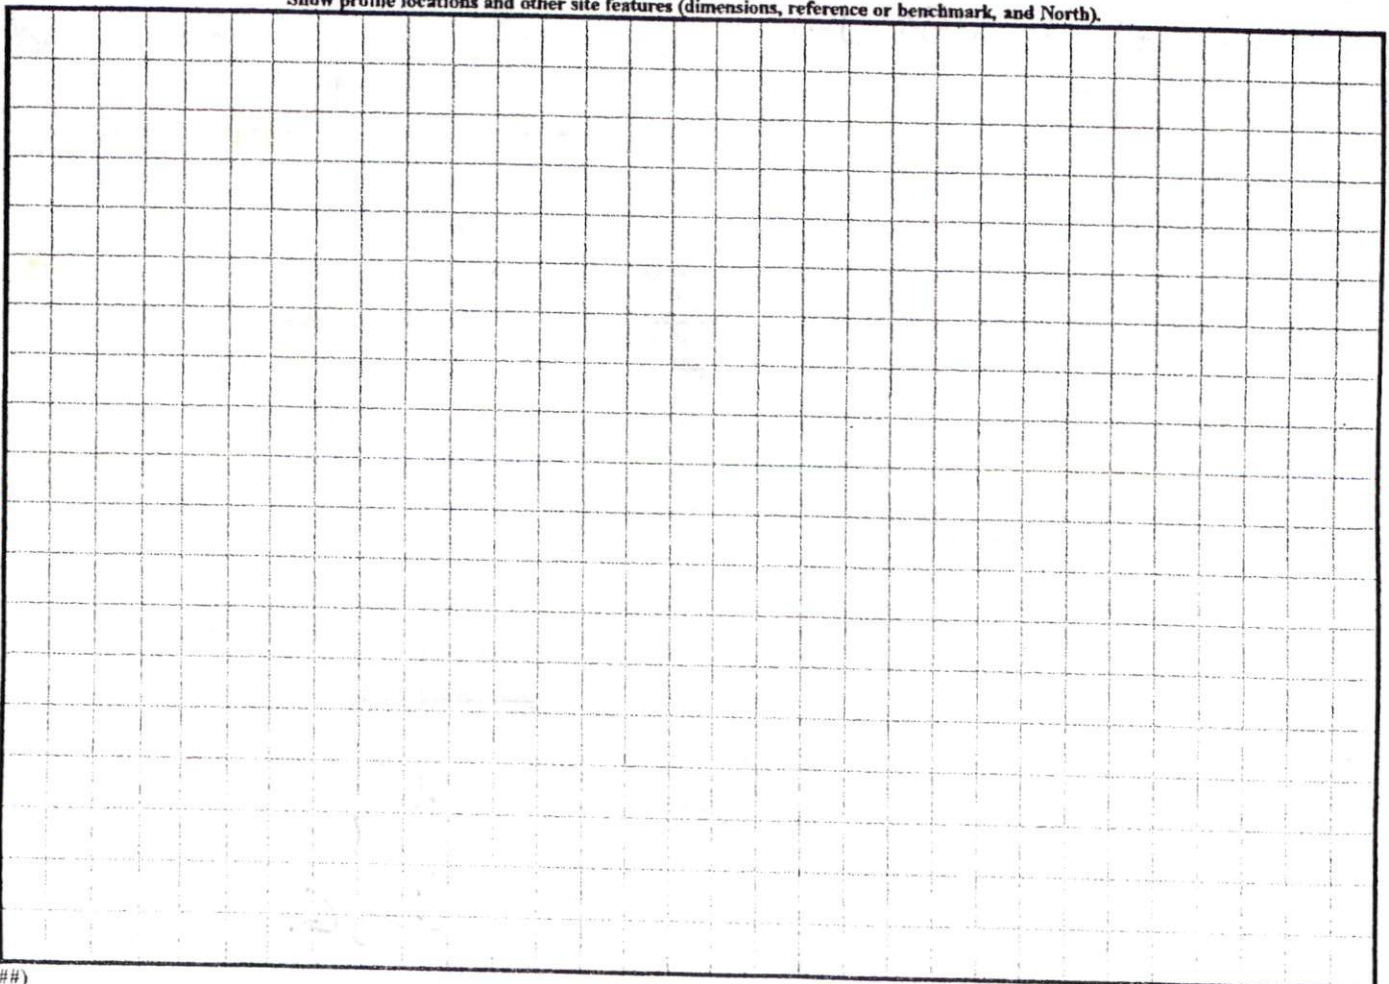



S12°30'56"E 132.66

(28)

(29)

(30)

S85°42'17"W

185.35

101.02

52.33

N80°36'46"W

220.07

18.21

52.33

50.67

18.21

etc
9

112

L=80.00'
R=335.00

OMAHA DRIVE
50' PUBLIC R/W



Charlie T. Carpenter 2/27/10

THIS MAP WAS PREPARED FROM RECORDED DATA, AS NOTED, AND FROM OTHER SOURCES PROVIDED BY THE OWNER. THIS IS A PRELIMINARY SITE PLAN, INTENDED FOR PLANNING USE ONLY AND IN NO WAY REPRESENTS A SURVEY MADE BY THIS COMPANY. THIS MAP IS NOT INTENDED FOR RECORDATION, CONVEYANCES, OR SALES.

Charlie T. Carpenter, P.L.S.
Professional Land Surveyor
1940 Juniper Church Road
Four Oaks, NC 27524
(919) 963-2909
(919) 320-5281

PRELIMINARY SITE PLAN FOR:
WYNN CONSTRUCTION

PIN 9597-36-5268.000
PARCEL ID 039576 0088 29
LOT 29 TINGEN POINTE S/D
PB2007 PG711-718
2/27/10
1"=40'

219 OMAHA DRIVE
BROADWAY, NC 27505

19802

SOUTHEASTERN SOIL & ENVIRONMENTAL ASSOC, INC.

PROPOSED SUBSURFACE WASTE DISPOSAL SYSTEM DETAIL SHEET

SUBDIVISION Tingen Pt

LOT 29

INITIAL SYSTEM Approved 2 1/2 reduction

REPAIR Approved 2 1/2 reduction

DISTRIBUTION 52.5' x 4'

DISTRIBUTION D-602

BENCHMARK 100.0

LOCATION rear corner 28/29

NO. BEDROOMS 3

proposed CTAR = 0.4 gal/ft²

<u>LINE</u>	<u>FLAG COLOR</u>	<u>ELEVATION</u>	<u>ACTUAL LENGTH</u>
1	O	101.34	40'
2	W	100.75	45'
3	O	99.67	80'
4	W	99.67	85'
5	O	99.25	75'
6	W	98.75	75'
7	O	97.75	75'

Initial

BY M Eaker

DATE 08/2009

(F) Remove vegetation only when clearing

(A) Do not remove soil

Typ Profile

0-20 csl (VF, 200)


20-30+ scs (F, 200)

C-2 240'

Southeastern Soil & Environmental Associates, Inc.

P.O. Box 9321
Fayetteville, NC 28311
Phone/Fax (910) 822-4540
Email mike@southeasternsoil.com

*Tingen Pt 29
proposed Septic
Layout*

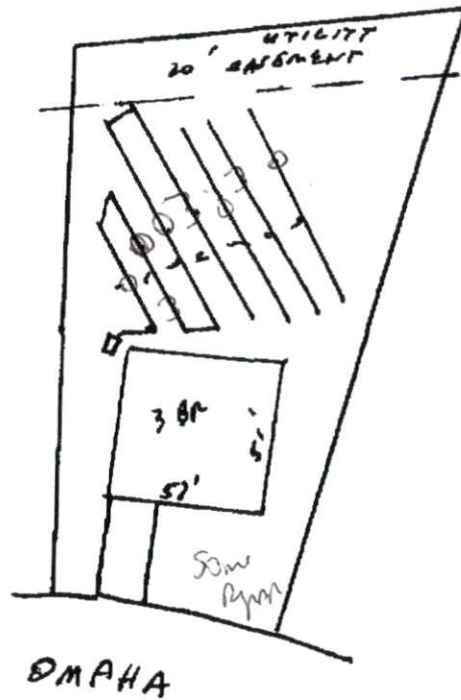

1" = 60'