


COMMENTS: _____

| <u>LANDSCAPE POSITIONS</u> | <u>GROUP</u> | <u>TEXTURES</u> | <u>.1955 LTAR</u> | <u>CONSISTENCE MOIST</u> | <u>WET</u> |
|----------------------------|--------------|----------------------|-------------------|--------------------------|--------------------|
| R-RIDGE | I | S-SAND | 1.2 - 0.8 | VFR-VERY FRIABLE | NS-NON-STICKY |
| S-SHOULDER SLOPE | | LS-LOAMY SAND | | | |
| L-LINEAR SLOPE | II | SL-SANDY LOAM | 0.8 - 0.6 | FR-FRIABLE | SS-SLIGHTLY STICKY |
| FS-FOOT SLOPE | | L-LOAM | | | |
| N-NOSE SLOPE | III | SI-SILT- | 0.6 - 0.3 | FI-FIRM | S-STICKY |
| H-HEAD SLOPE | | SIL-SILT LOAM | | | |
| CC-CONCLAVE SLOPE | | CL-CLAY LOAM | | | |
| CV-CONVEX SLOPE | | SCL-SANDY CLAY LOAM | | | |
| T-TERRACE | IV | SIC-SILTY CLAY | 0.4 - 0.1 | VFI-VERY FIRM | VS-VERY STICKY |
| FP-FLOOD PLAN | | C-CLAY | | | |
| | | SC-SANDY CLAY | | | |
| | | SICL-SILTY CLAY LOAM | | EFI-EXTREMELY FIRM | NP-NON-PLASTIC |
| | | | | | SP-SLIGHTLY STICKY |
| | | | | | P-PLASTIC |
| | | | | | VP-VERY PLASTIC |

STRUCTURE
 SG-SINGLE GRAIN
 M-MASSIVE
 CR-CRUMB
 GR-GRANULAR
 SBK-SUBANGULAR BLOCKY
 ABK-ANGULAR BLOCKY
 PL-PLATY
 PR-PRISMATIC

MINERALOGY
 SLIGHTLY EXPANSIVE
 EXPANSIVE

Show profile locations and other site features (dimensions, reference or benchmark, and North).

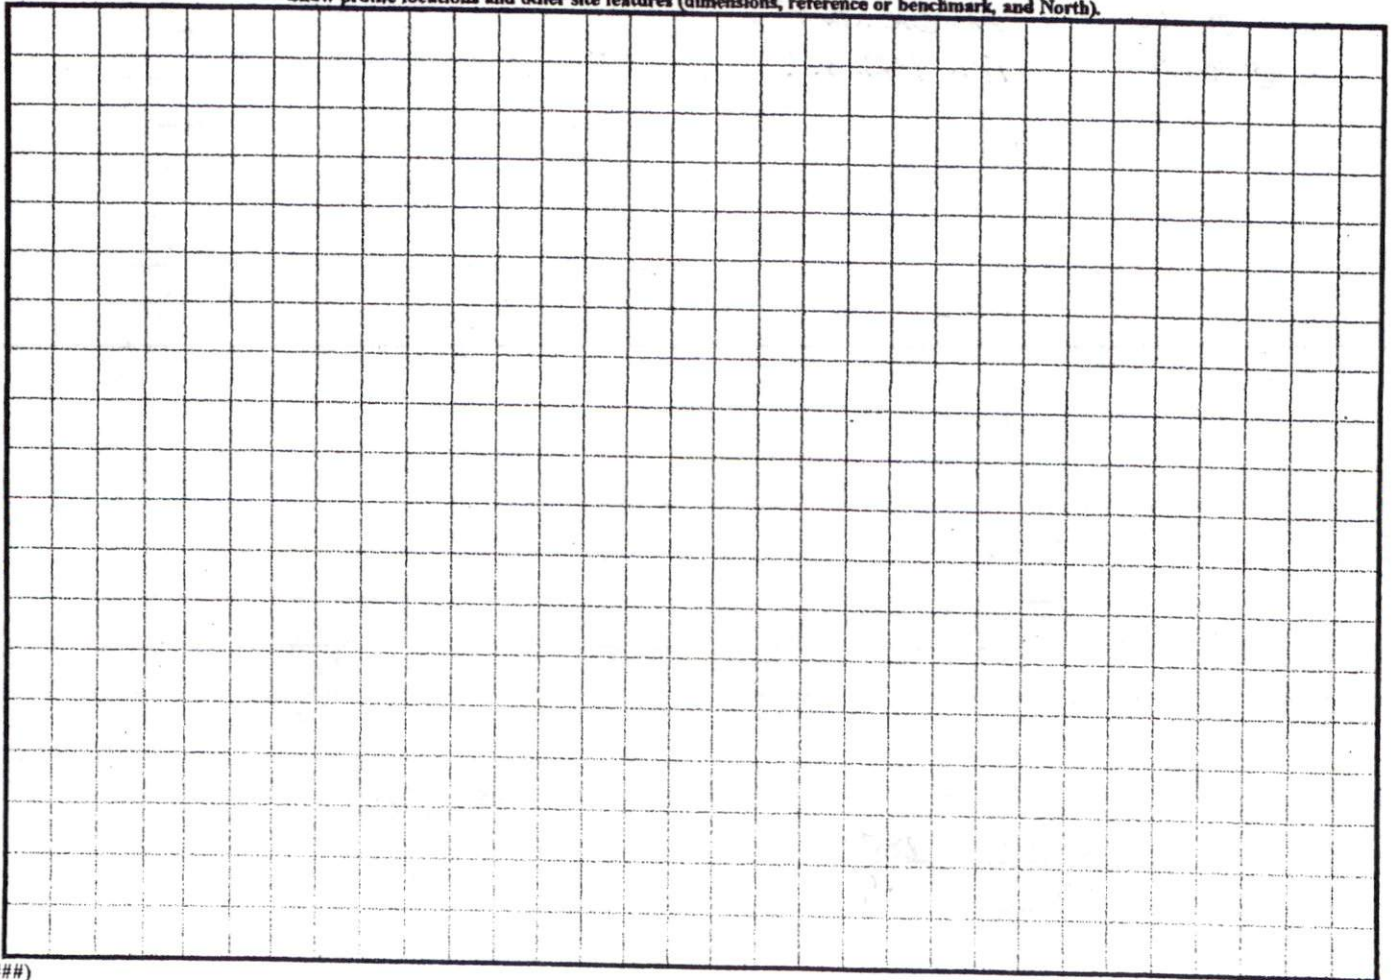

SADDLEBROOKE
DRIVE
50' PUBLIC R/W

| Curve | Radius | Length | Chord | Chord Bear. |
|-------|--------|--------|--------|---------------|
| C1 | 50.00' | 41.15' | 40.00' | N 40°53'25" E |

PLOT PLAN FOR
COMFORT HOMES
BLACK RIVER TOWNSHIP
HARNETT COUNTY
NORTH CAROLINA

*System of
sewer
install
before
Assoc
to be
done*

*Stops
23-5/18-
7/2/02*

*25-07-02
Road*

SUBDIVISION,
193-196 AND
197-200.
DATE METHOD.
WITHIN 2000'.
HARNETT COUNTY
RECORDS.

LOT 42 OF MAP
NUMBER 2008-199

N 11°47'46" W
400.29'

LOT 41
1.488 ACRES

LOT 35 OF MAP
NUMBER 2008-199

S 34°28'05" E
121.05'

LOT 34 OF
MAP NUMBER
2008-199




DEED NORTH 1841 PG 532

AVERAGE
AGE

Date _____
Zoning Administrator _____
#BEDROOMS _____
DISTRICT USE _____
SITE PLAN APPROVAL _____
SOC., P.A.

DRAWN BY: DOW & BGW
CHECKED BY: DOW
DATE: 03-31-2008
SCALE: 1" = 60'
JOB: STETSON CF
FB:

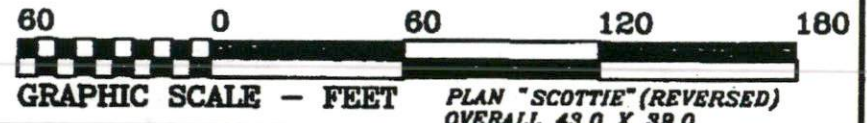

PLAN "SCOTTIE" (REVERSED)
OVERALL 43.0 X 39.0