

Owner:

Applicant: 20396

Address:

Date Evaluated: 6-27-30-08

Proposed Facility:

Design Flow (.1949): 360

Property Size:

Location of Site:

Property Recorded:

Water Supply:

~~[]~~ Public

☐ Individual

☐ Well

[] Spring

☐ Other

Evaluation Method:

[] Auger Boring

[] Pit

[] Cut

Type of Wastewater:

[] Sewage

☐ Industrial Process

☐ Mixed

Description	Initial System	Repair System
Available Space (.1945)		
System Type(s)	cor	LPP
Site LTAR	.4	.7

Other Factors (.1946):

Site Classification (.1948): *R.S*

Evaluated By:

Others Present:


COMMENTS: _____


LANDSCAPE POSITIONS	GROUP	TEXTURES	.1955 LTAR	CONSISTENCE MOIST	WET
R-RIDGE	I	S-SAND	1.2 - 0.8	VFR-VERY FRIABLE	NS-NON-STICKY
S-SHOULDER SLOPE		LS-LOAMY SAND			SS-SLIGHTLY STICKY
L-LINEAR SLOPE	II	SL-SANDY LOAM	0.8 - 0.6	FR-FRIABLE	S-STICKY
FS-FOOT SLOPE		L-LOAM		FI-FIRM	VS-VERY STICKY
N-NOSE SLOPE	III	SI-SILT- SIL-SILT LOAM CL-CLAY LOAM SCL-SANDY CLAY LOAM SICL-SILTY CLAY LOAM	0.6 - 0.3	VFI-VERY FIRM	NP-NON-PLASTIC
H-HEAD SLOPE				EFI-EXTREMELY FIRM	SP-SLIGHTLY STICKY
CC-CONCLAVE SLOPE					P-PLASTIC
CV-CONVEX SLOPE					VP-VERY PLASTIC
T-TERRACE					
FP-FLOOD PLAN	IV	SIC-SILTY CLAY	0.4 - 0.1		
		C-CLAY			
		SC-SANDY CLAY			

STRUCTURE
 SG-SINGLE GRAIN
 M-MASSIVE
 CR-CRUMB
 GR-GRANULAR
 SBK-SUBANGULAR BLOCKY
 ABK-ANGULAR BLOCKY
 PL-PLATY
 PR-PRISMATIC

MINERALOGY
 SLIGHTLY EXPANSIVE
 EXPANSIVE

Show profile locations and other site features (dimensions, reference or benchmark, and North).

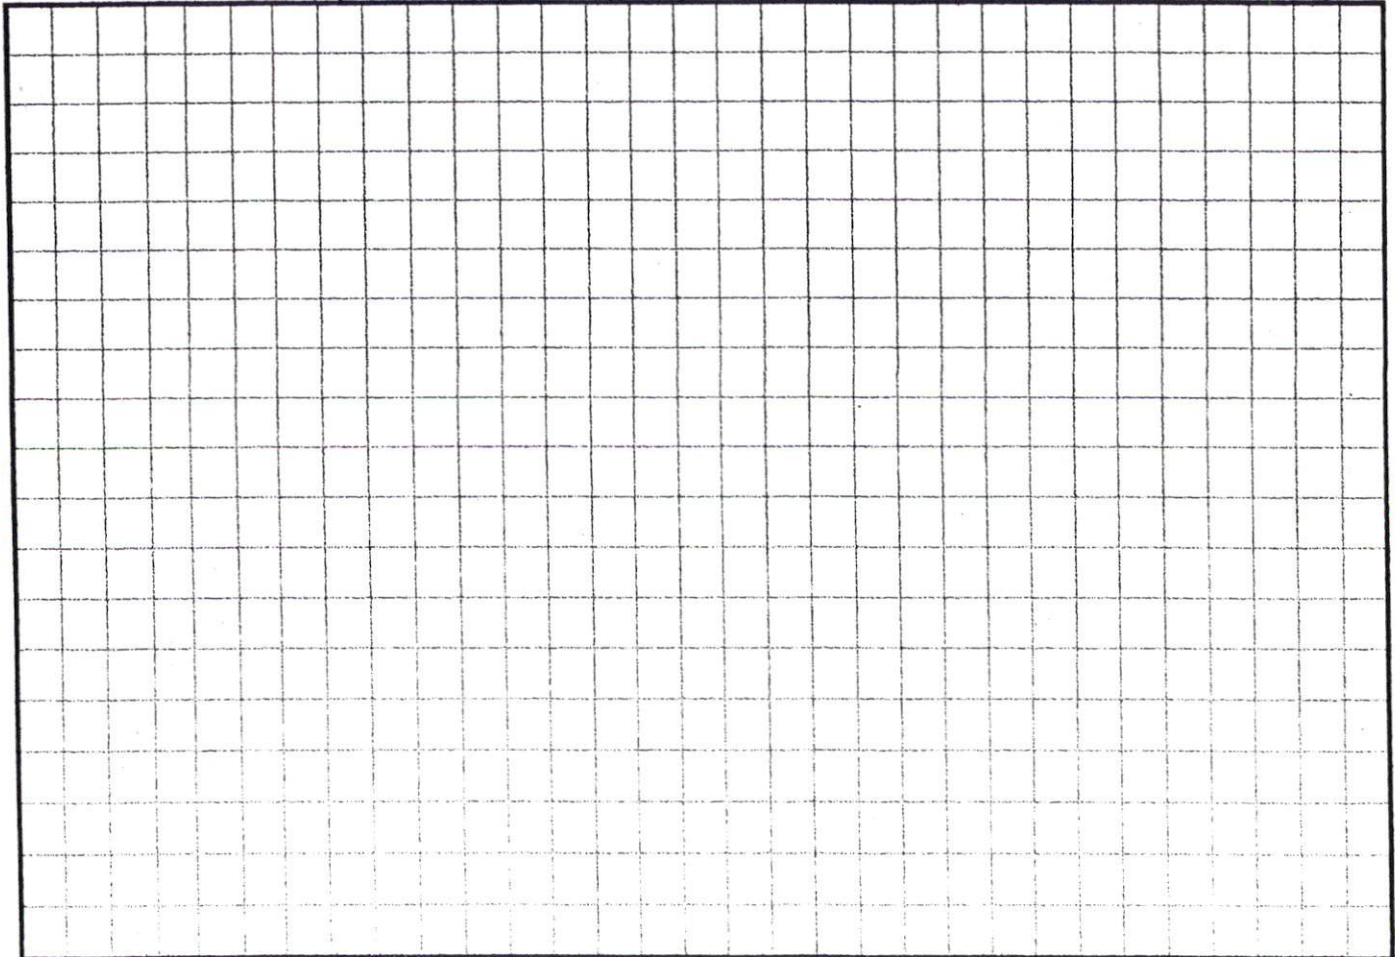

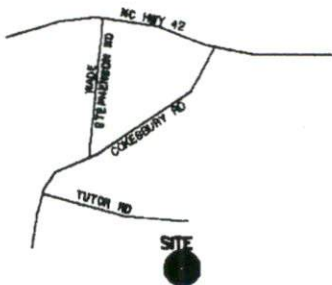

VICINITY MAP (NTS)


LEGEND

NTS NOT TO SCALE
 EIP EXISTING IRON PIPE
 PP POWER POLE
 W/M WATER METER
 TB TELEPHONE BOX
 IPS IRON PIPE SET
 CP&L TRANSFORMER
 CATV CABLE TV BOX
 L POLE LIGHT POLE
 OHPL OVERHEAD POWER LINE
 F.E.S. FLARED END SECTION (PIPE)
 RCP REINFORCED CONC. PIPE
 B.O.C. BACK OF CURB
 F.H. FIRE HYDRANT
 C/O SEWER CLEAN OUT
 EIS EXISTING IRON STAKE
 M.H. MANHOLE
 ECM EXISTING CONCRETE MONUMENT
 P.K. PARKER KALON MAIL

Course	Bearing	Distance
L1	N 00°00'45" E	38.35'



RALPH B. WOOD
 DB.765, PG.193

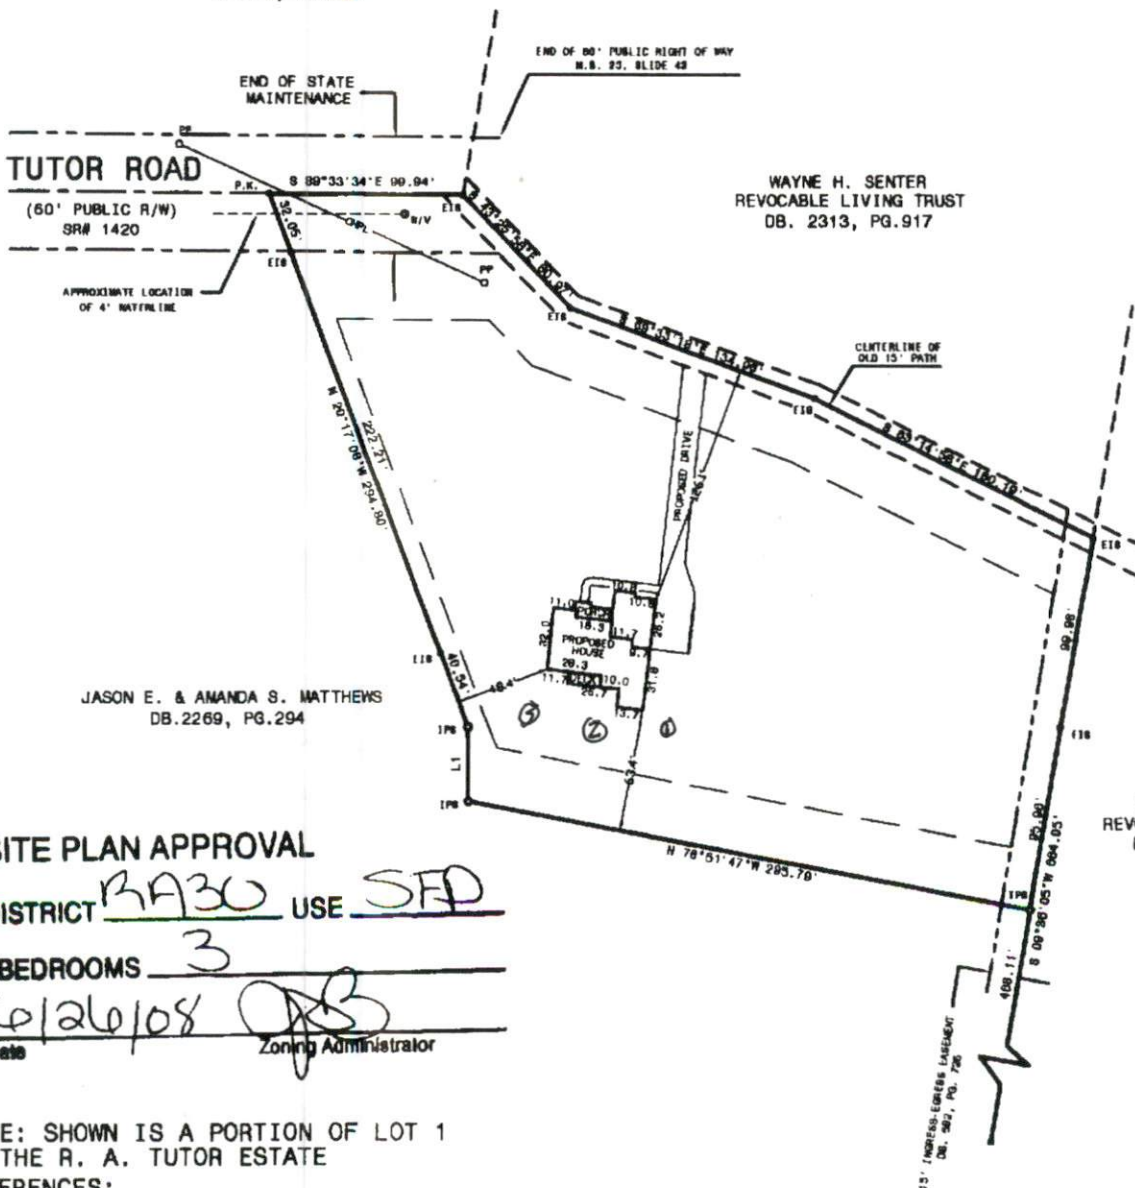


SITE PLAN APPROVAL

DISTRICT R430 USE SFD
 #BEDROOMS 3
6/26/08 [Signature]
 Date Zoning Administrator

NOTE: SHOWN IS A PORTION OF LOT 1
 OF THE R. A. TUTOR ESTATE

REFERENCES:

M.B. 2008, PG. 583
 M.B. 2007, PG. 184
 M.B. 23, SLIDE 43
 DB.2269, PG.294

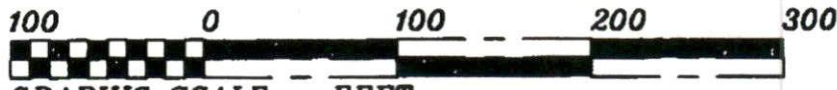

3201PP

