


Southeastern Soil & Environmental Associates, Inc.

P.O. Box 9321
Fayetteville, NC 28311
Phone/Fax (910) 822-4540
Email mike@southeasternsoil.com

TINSON POINT
LOT 32
proposed septic

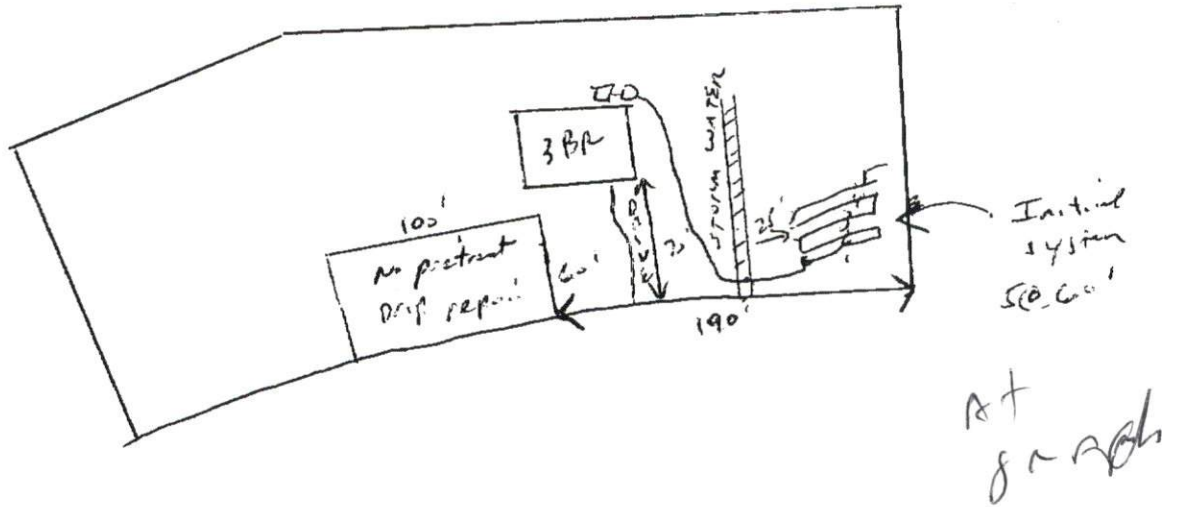

Repair Area ± 5000' ft² Avail
± 3600' ft² needed
@ 0.1 gal/ft²

Drop (no pretreat)

1" = 100'