


COMMENTS: _____

<u>LANDSCAPE POSITIONS</u>	<u>GROUP</u>	<u>TEXTURES</u>	<u>.1955 LTAR</u>	<u>CONSISTENCE MOIST</u>	<u>WET</u>
R-RIDGE	I	S-SAND	1.2 - 0.8	VFR-VERY FRIABLE	NS-NON-STICKY
S-SHOULDER SLOPE		LS-LOAMY SAND			
L-LINEAR SLOPE	II	SL-SANDY LOAM	0.8 - 0.6	FR-FRIABLE	SS-SLIGHTLY STICKY
FS-FOOT SLOPE		L-LOAM			
N-NOSE SLOPE	III	SI-SILT-	0.6 - 0.3	FI-FIRM	S-STICKY
H-HEAD SLOPE		SIL-SILT LOAM			
CC-CONCLAVE SLOPE		CL-CLAY LOAM			
CV-CONVEX SLOPE		SCL-SANDY CLAY LOAM			
T-TERRACE		SICL-SILTY CLAY LOAM			
FP-FLOOD PLAN	IV	SIC-SILTY CLAY	0.4 - 0.1	EFI-EXTREMELY FIRM	VS-VERY STICKY
		C-CLAY			NP-NON-PLASTIC
		SC-SANDY CLAY			SP-SLIGHTLY STICKY
					P-PLASTIC
					VP-VERY PLASTIC


STRUCTURE
 SG-SINGLE GRAIN
 M-MASSIVE
 CR-CRUMB
 GR-GRANULAR
 SBK-SUBANGULAR BLOCKY
 ABK-ANGULAR BLOCKY
 PL-PLATY
 PR-PRISMATIC

MINERALOGY
 SLIGHTLY EXPANSIVE
 EXPANSIVE

Show profile locations and other site features (dimensions, reference or benchmark, and North).

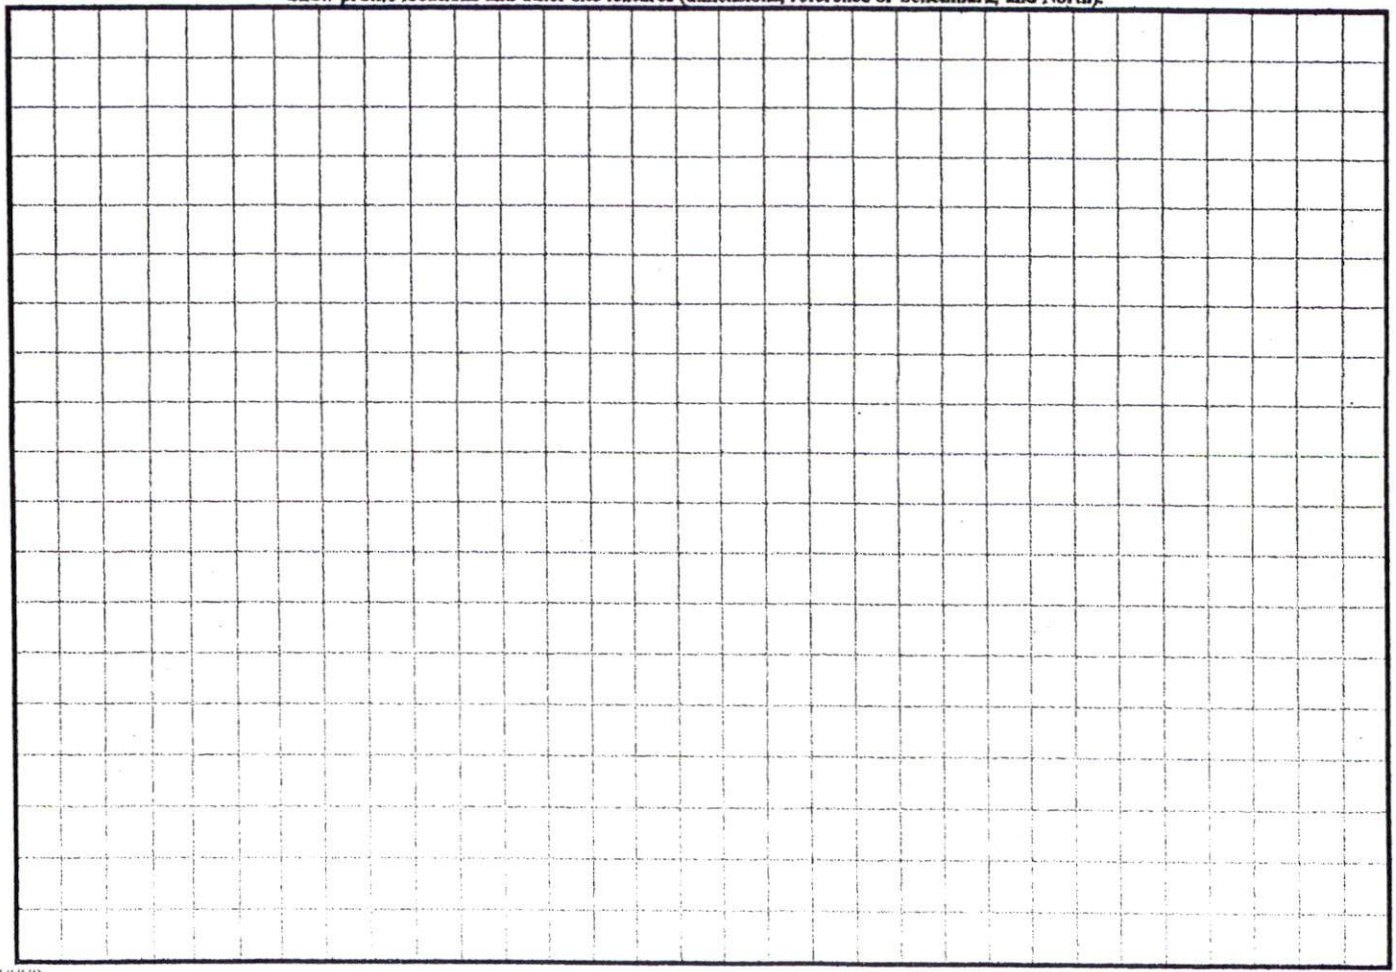

FEMA FLOOD
Lots shown on
located within
Hazard "Zone"
FEMA map No.
Effective Date:

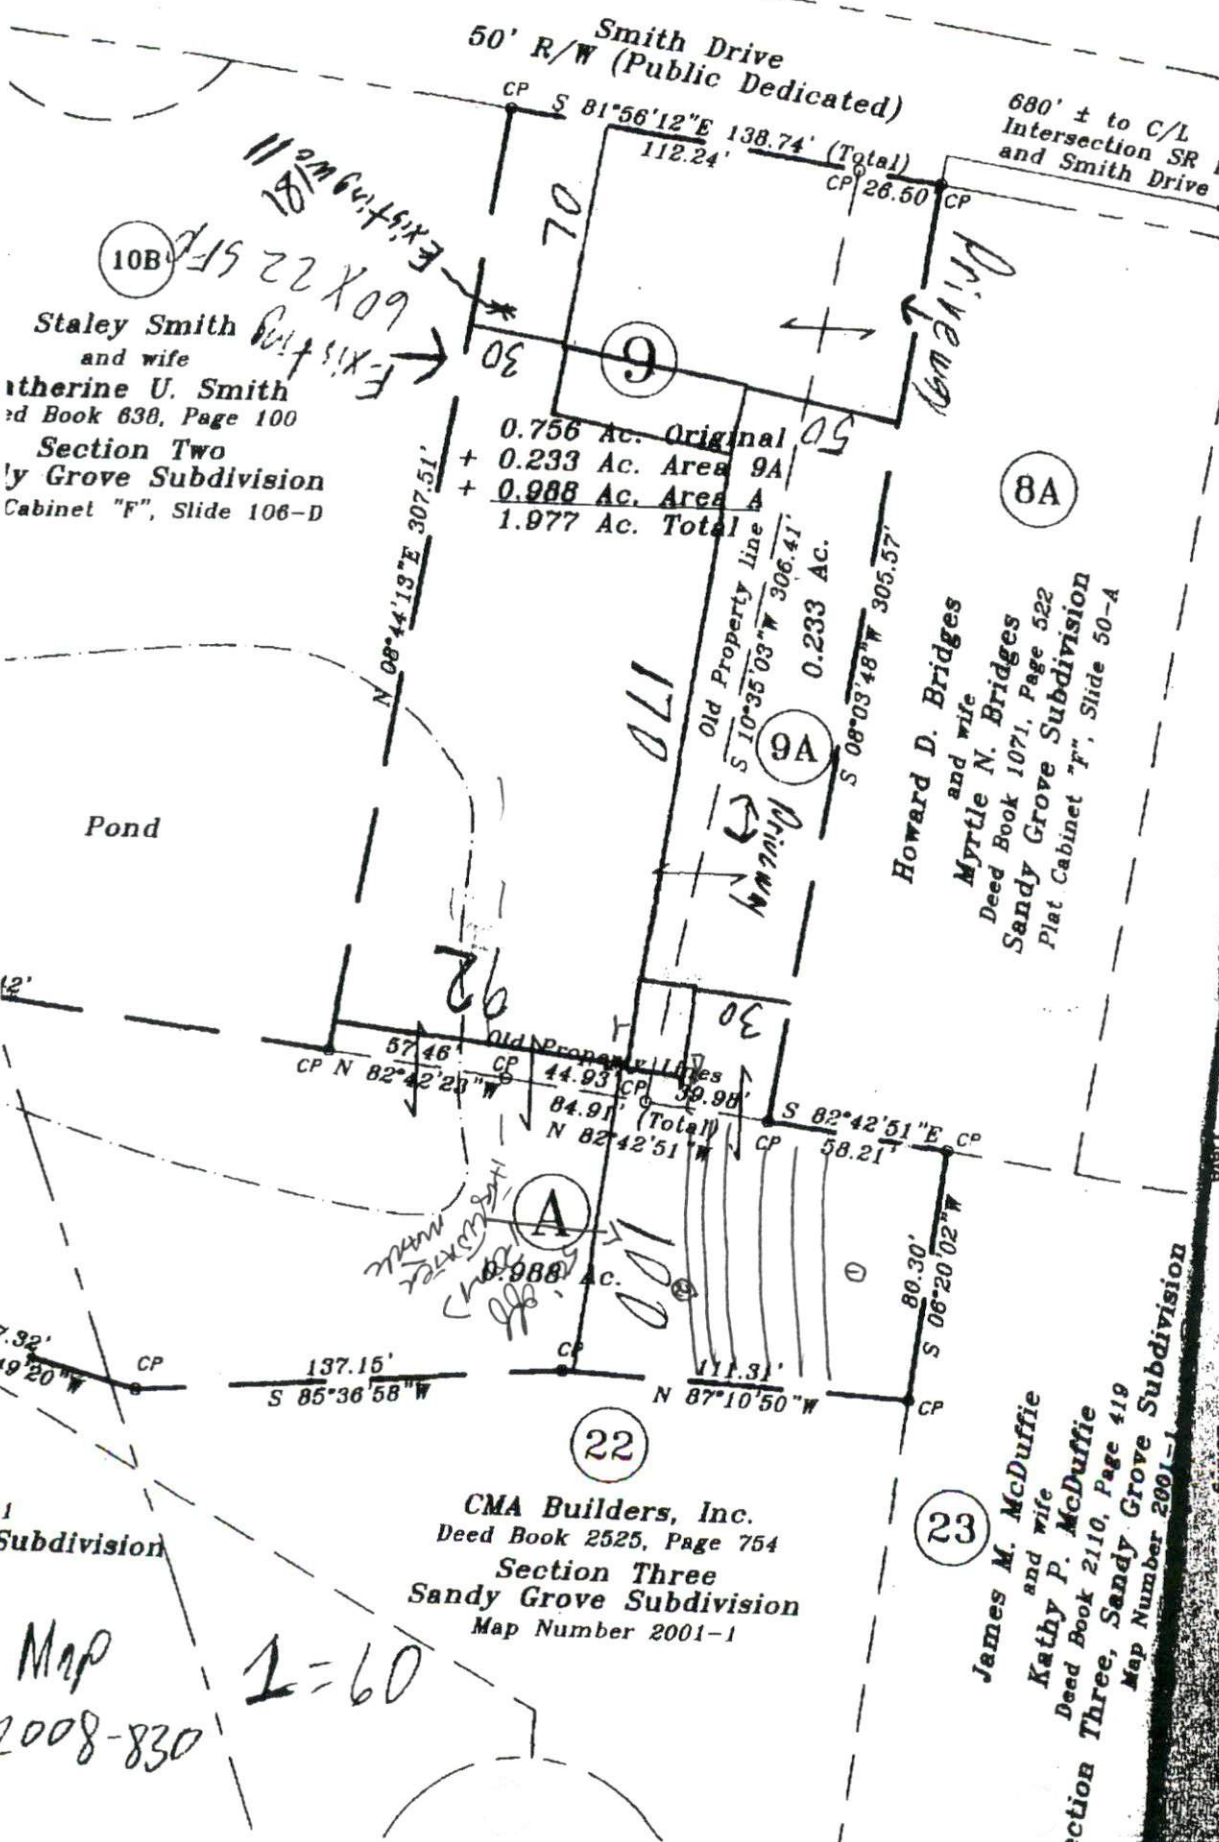

10B
Staley Smith
and wife
Atherine U. Smith
Deed Book 638, Page 100
Section Two
Sandy Grove Subdivision
Cabinet "F", Slide 106-D

0.756 Ac. Original
+ 0.233 Ac. Area 9A
+ 0.988 Ac. Area A
1.977 Ac. Total

8A
Howard D. Bridges
and wife
Myrtle N. Bridges
Deed Book 1071, Page 522
Sandy Grove Subdivision
Plat Cabinet "F", Slide 50-A

Handwritten notes:
"Old Property line"
"A"
"0.988 Ac."
"Handwritten initials and marks"

22
CMA Builders, Inc.
Deed Book 2525, Page 754
Section Three
Sandy Grove Subdivision
Map Number 2001-1

23
James M. McDuffie
and wife
Kathy P. McDuffie
Deed Book 2110, Page 419
Sandy Grove Subdivision
Map Number 2001-1

1 Subdivision

Map
2008-830

1=60

Date: 9-22-08
Zoning Administrator: [Signature]
SITE PLAN APPROVAL
DISTRICT: 1135 USE: 181289FD
#BEDROOMS: 1