





lot 70 CB  
 430 Cokesbury Park Ln.  
 App # 0950023382

Propo. J Impervious Area  
 2,475.00 sq. ft. (House)  
 428.00 sq. ft. (Concrete)  
 2875.00 sq. ft. Total Impervious Area

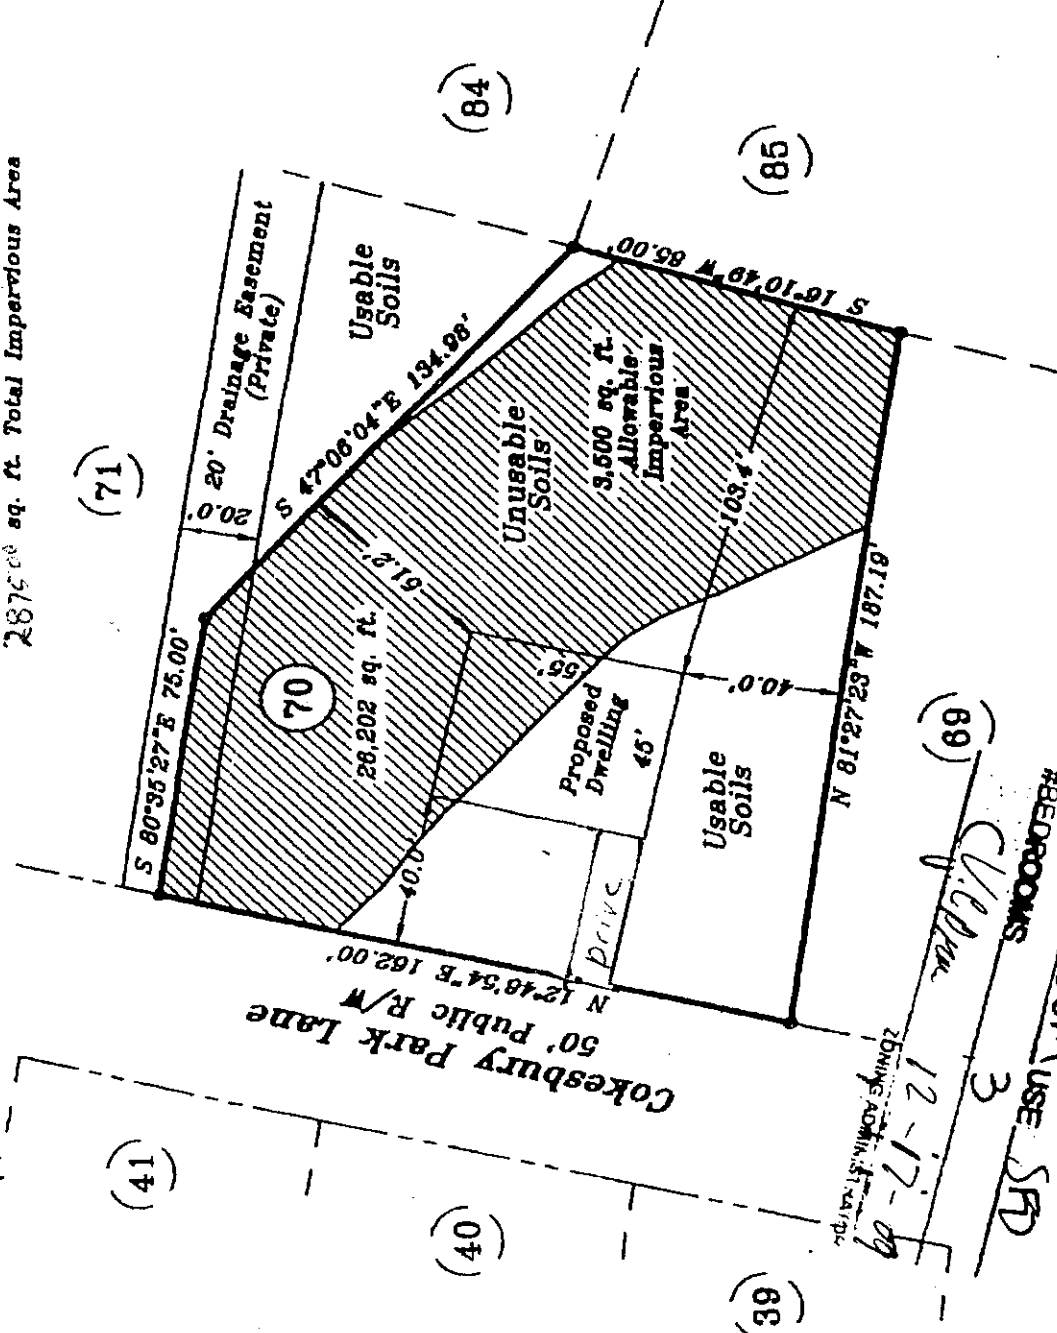

Map Book 2006-854

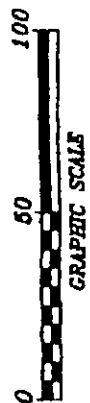

(69) *Use SRD*  
 #BEDROOMS 3  
 DISTRICT ROOM  
 SITE PLAN APPROVAL  
 12-17-09  
 ZONING ADMINISTRATION

Plot Plan Only  
 Not a Survey

Duncan  
 Buckhorn  
 Scale: 1" = 100'  
 Sur STANC,  
 Professi  
 P.O.Box  
 919-639-2

NOT