


LEGEND

- NTS NOT TO SCALE
- EIP EXISTING IRON PIPE
- PP POWER POLE
- W/M WATER METER
- TB TELEPHONE BOX
- IPS IRON PIPE SET
- CP&L TRANSFORMER
- CATV CABLE TV BOX
- L POLE LIGHT POLE
- OHPL OVERHEAD POWER LINE
- F.E.S. FLARED END SECTION (PIPE)
- RCP REINFORCED CONC. PIPE
- B.O.C. BACK OF CURB
- F.H. FIRE HYDRANT
- C/O SEWER CLEAN OUT
- EIS EXISTING IRON STAKE
- M.H. MANHOLE
- ECM EXISTING CONCRETE MONUMENT
- P.K. PARKER KALON NAIL

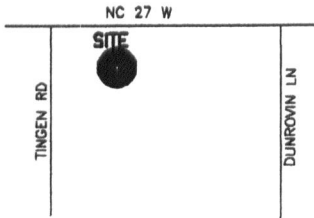


VICINITY MAP (NTS)

Course	Bearing	Distance
L1	N 78°24'37" W	66.99'
L2	N 11°40'36" E	24.07'


Curve	Radius	Length	Chord	Chord Bear.
C1	625.00'	24.80'	24.80'	N 12°48'45" E
C2	625.00'	346.25'	341.84'	N 29°47'12" E
C3	335.00'	62.04'	51.99'	N 41°12'11" E



NOTE: ALL INTERIOR LOTS SHALL HAVE A 10' PUBLIC DRAINAGE EASEMENT ON EACH SIDE OF ALL LOT LINES.

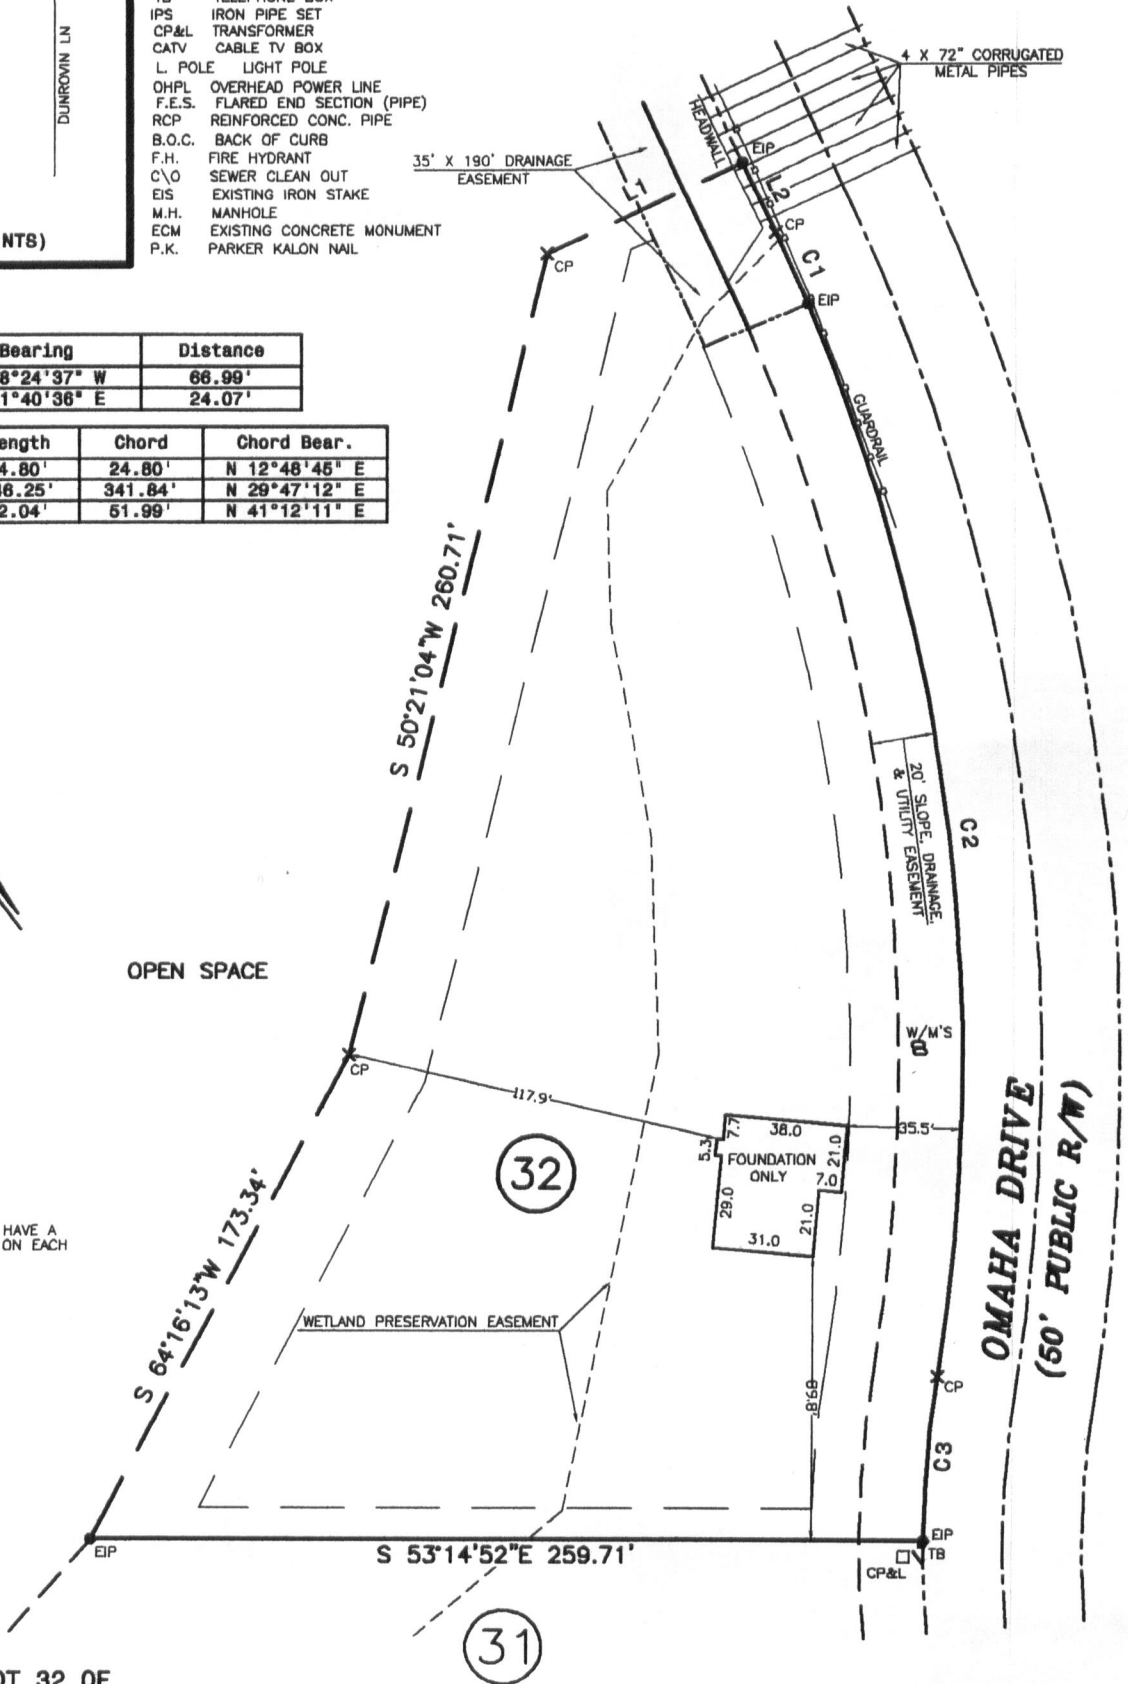

NOTE: SHOWN IS LOT 32 OF TINGEN POINTE S/D - PHASE 1 REF: M.B.2007 PG.711-717

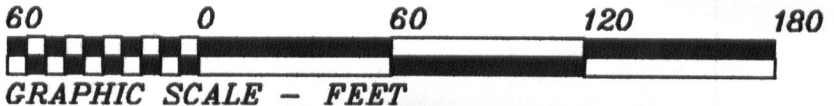

AREA = 1.647 ACRES
275 OMAHA DRIVE