


COMMENTS: _____

LANDSCAPE POSITIONS	GROUP	TEXTURES	.1955 LTAR	CONSISTENCE MOIST	WET
R-RIDGE	I	S-SAND	1.2 - 0.8	VFR-VERY FRIABLE	NS-NON-STICKY
S-SHOULDER SLOPE		LS-LOAMY SAND			
L-LINEAR SLOPE	II	SL-SANDY LOAM	0.8 - 0.6	FR-FRIABLE	SS-SLIGHTLY STICKY
FS-FOOT SLOPE		L-LOAM			
N-NOSE SLOPE					
H-HEAD SLOPE					
CC-CONCLAVE SLOPE	III	SI-SILT	0.6 - 0.3	FI-FIRM	VS-VERY STICKY
CV-CONVEX SLOPE		SIL-SILT LOAM			
T-TERRACE		CL-CLAY LOAM			
FP-FLOOD PLAN	IV	SCL-SANDY CLAY LOAM	0.4 - 0.1	EFI-EXTREMELY FIRM	NP-NON-PLASTIC
		SIC-SILTY CLAY			
		C-CLAY			
		SC-SANDY CLAY			SP-SLIGHTLY STICKY

STRUCTURE
 SG-SINGLE GRAIN
 M- MASSIVE
 CR-CRUMB
 GR-GRANULAR
 SBK-SUBANGULAR BLOCKY
 ABK-ANGULAR BLOCKY
 PL-FLATY
 PR-PRISMATIC

MINERALOGY
 SLIGHTLY EXPANSIVE
 EXPANSIVE

Show profile locations and other site features (dimensions, references or benchmark, and North)

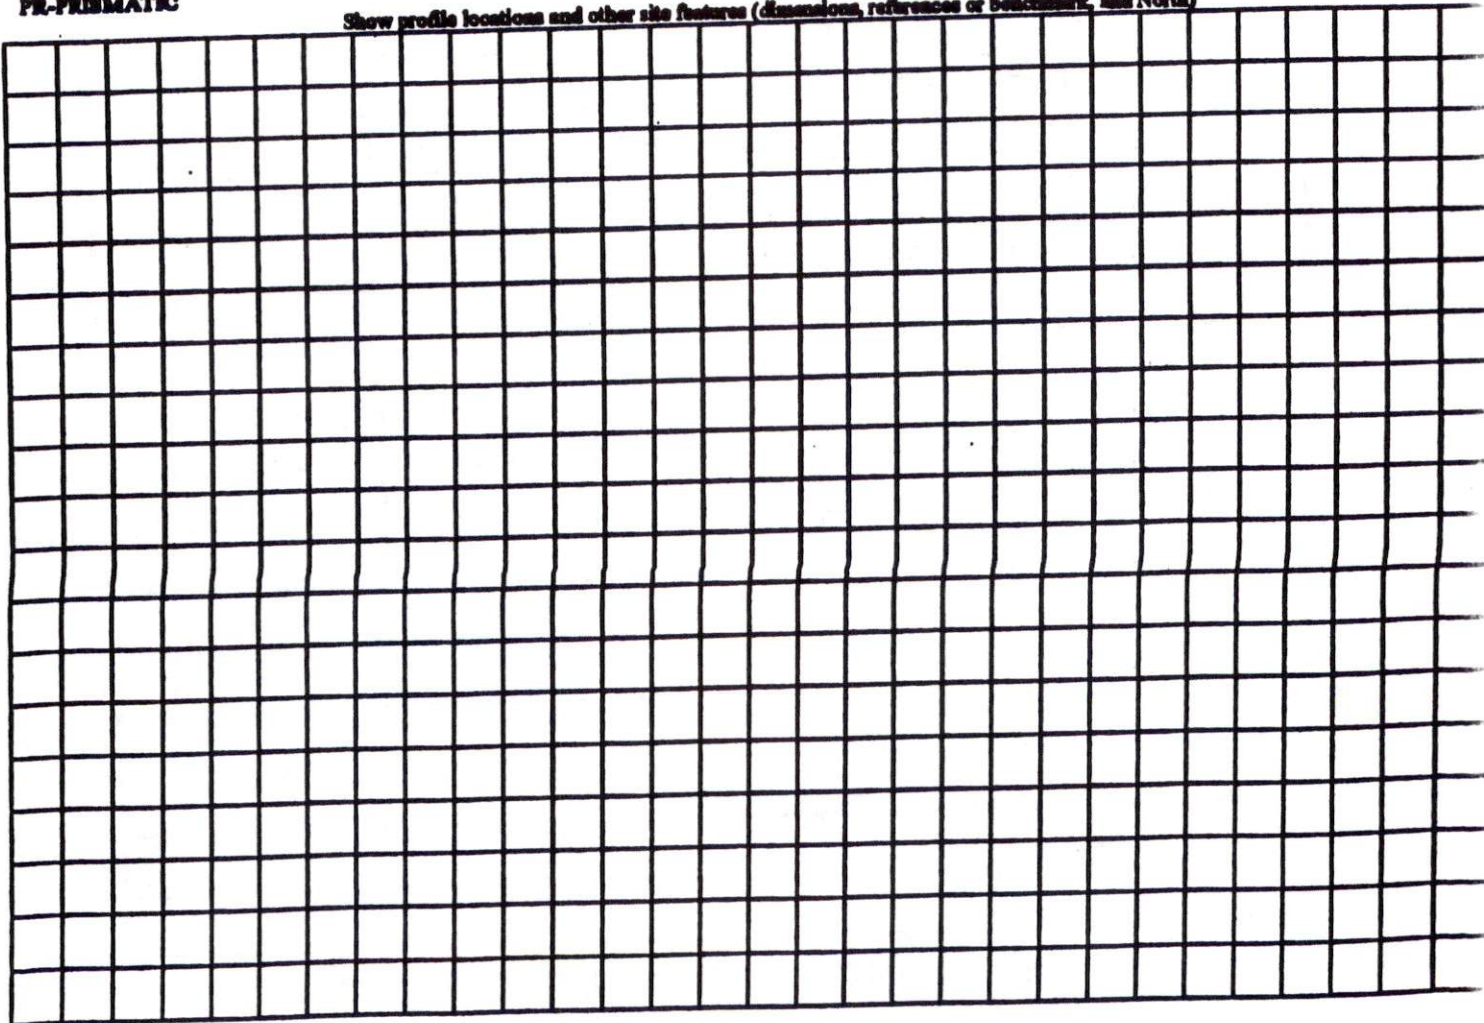

33

EXISTING POND

SAW GRASS COURT 50' R/W (PUBLIC)

20' D.E

10°32'33"W
107.37'

246.
S 89°21'

N 89°21'
295

COMM..

86.96'

90.92'

80.00'

80.00'

108.81'

11

26

25

24

23

22

2

0.56 AC.

0.51 AC.

0.64 AC.

0.69 AC.

0.56 AC.

0.47

280.83'

315.58'

S 87°13'42"E

N 79°18'55"W

332.77'

SOLD

S 79°18'55"E

SOLD
HANK

366.64'

N 78°19'17"W

283.51'

135.53'

S 25°58'22"E

182.93'

114.33'

S 02°51'38"

91.21'

S 33°30'17"W

51.51'

429.60'

86.79'

39.09'

48.98'

102.07'

137.51'

66.34'

EIS

N 09°46'27"W

380.61'

TOTAL
0.98 AC

18

0.

17