

COMMENTS: _____

<u>LANDSCAPE POSITIONS</u>	<u>GROUP</u>	<u>TEXTURES</u>	<u>.1955 LTAR</u>	<u>CONSISTENCE MOIST</u>	<u>WET</u>	
R-RIDGE	I	S-SAND	1.2 - 0.8	VFR-VERY FRIABLE	NS-NON-STICKY	
S-SHOULDER SLOPE		LS-LOAMY SAND				FR-FRIABLE
L-LINEAR SLOPE	II	SL-SANDY LOAM	0.8 - 0.6	FI-FIRM	S-STICKY	
FS-FOOT SLOPE		L-LOAM				VFI-VERY FIRM
N-NOSE SLOPE	III	SI-SILT	0.6 - 0.3	EFI-EXTREMELY FIRM	NP-NON-PLASTIC	
H-HEAD SLOPE		SIL-SILT LOAM				SP-SLIGHTLY STICKY
CC-CONCLAVE SLOPE		CL-CLAY LOAM				
CV-CONVEX SLOPE		SCL-SANDY CLAY LOAM				
T-TERRACE	IV	SIC-SILTY CLAY	0.4 - 0.1	C-CLAY	P-PLASTIC	
FP-FLOOD PLAN		SC-SANDY CLAY				VP-VERY PLASTIC

STRUCTURE
 SG-SINGLE GRAIN
 M-MASSIVE
 CR-CRUMB
 GR-GRANULAR
 SBK-SUBANGULAR BLOCKY
 ABK-ANGULAR BLOCKY
 PL-PLATY
 PR-PRISMATIC

MINERALOGY
 SLIGHTLY EXPANSIVE
 EXPANSIVE

Show profile locations and other site features (dimensions, references or benchmark, and North)

A large grid for recording profile locations and site features. The grid consists of 20 columns and 20 rows of squares. The top row is partially filled with handwritten text, likely representing profile locations and other site features. The rest of the grid is empty.

MAP NO. 2003-973

MAP REFERENCE: MAP NO. 2003-973

SITE PLAN APPROVAL

DISTRICT R1A2UB USE SFD

#BEDROOMS 3

Date 4-7-10

Zoning Administrator

MINIMUM BUILDING SET BACKS


FRONT YARD _____ 35'

REAR YARD _____ 25'

SIDE YARD _____ 10'

CORNER LOT SIDE YARD _____ 25'

MAXIMUM HEIGHT _____ 8'

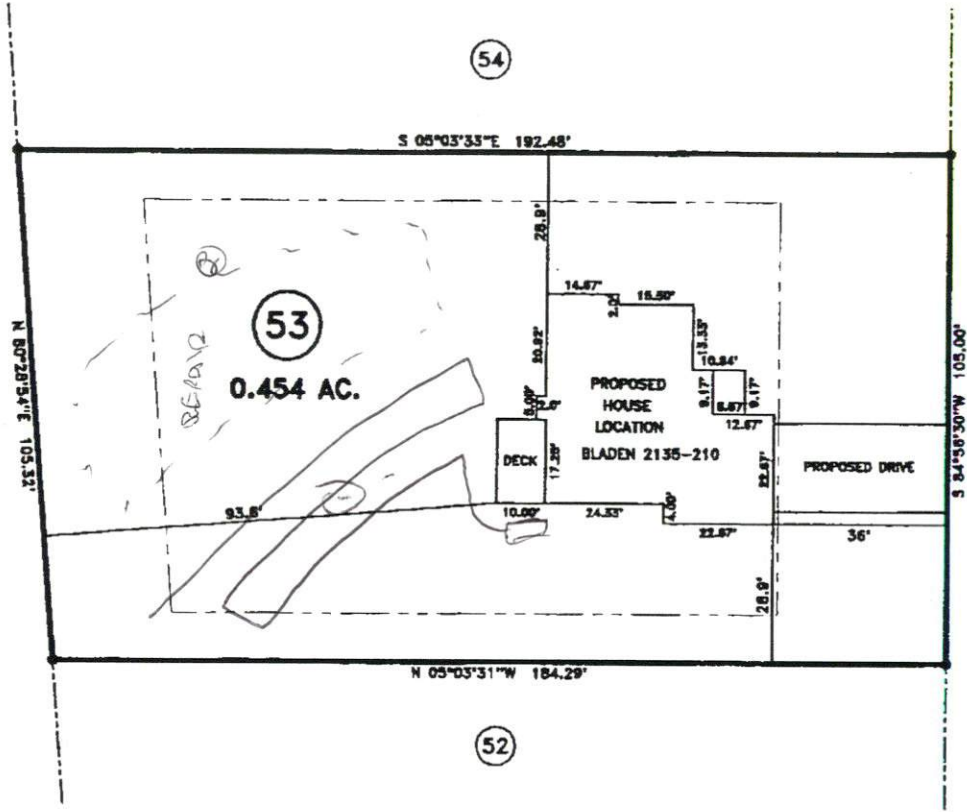

"TIMBERLINE DRIVE" 50' R/W

SURVEY FOR:

PROPOSED PLOT PLAN - LOT - 53

"THE SUMMIT", SECTION - TWO

TOWNSHIP BARBEQUE COUNTY HARNETT

STATE: NORTH CAROLINA DATE: APRIL 06, 2010

BENNETT SURVEYS, INC. C-1080

1662 CLARK RD., LILLINGTON, N.C. 27546

(910) 893-5252

SCALE: 1" = 40'

SURVEYED BY: _____

DRAWN BY: RVB

FIELD BOOK _____

DRAWING I _____

JOB NO. 10167