



COMMENTS: \_\_\_\_\_

LANDSCAPE POSITIONS	GROUP	TEXTURES	1955 LTAR	CONSISTENCE MOIST	WBT
R-RIDGE	I	S-SAND	1.2 - 0.8	VFR-VERY FRIABLE FR-FRIABLE FI-FIRM VFI-VERY FIRM EFI-EXTREMELY FIRM	NS-NON-STICKY SS-SLIGHTLY STICKY S-STICKY VS-VERY STICKY NP-NON-PLASTIC SP-SLIGHTLY STICKY P-PLASTIC VP-VERY PLASTIC
S-SHOULDER SLOPE		LS-LOAMY SAND			
L-LINEAR SLOPE	II	SL-SANDY LOAM	0.8 - 0.6		
F3-FOOT SLOPE		L-LOAM			
N-NOSE SLOPE	III	SI-SILT	0.6 - 0.3		
H-HEAD SLOPE		SIL-SILT LOAM			
CC-CONCLAVE SLOPE		CL-CLAY LOAM			
CV-CONVEX SLOPE		SCL-SANDY CLAY LOAM			
T-TERRACE	IV	SIC-SILTY CLAY	0.4 - 0.1		
FP-FLOOD PLAN		C-CLAY SC-SANDY CLAY			


**STRUCTURE**

- SG-SINGLE GRAIN
- M-MASSIVE
- CR-CRUMB
- GR-GRANULAR
- SBK-SUBANGULAR BLOCKY
- ABK-ANGULAR BLOCKY
- PL-FLATY
- PR-PRISMATIC

**MINERALOGY**

- SLIGHTLY EXPANSIVE
- EXPANSIVE

Show profile locations and other site features (dimensions, references or benchmark, and North)

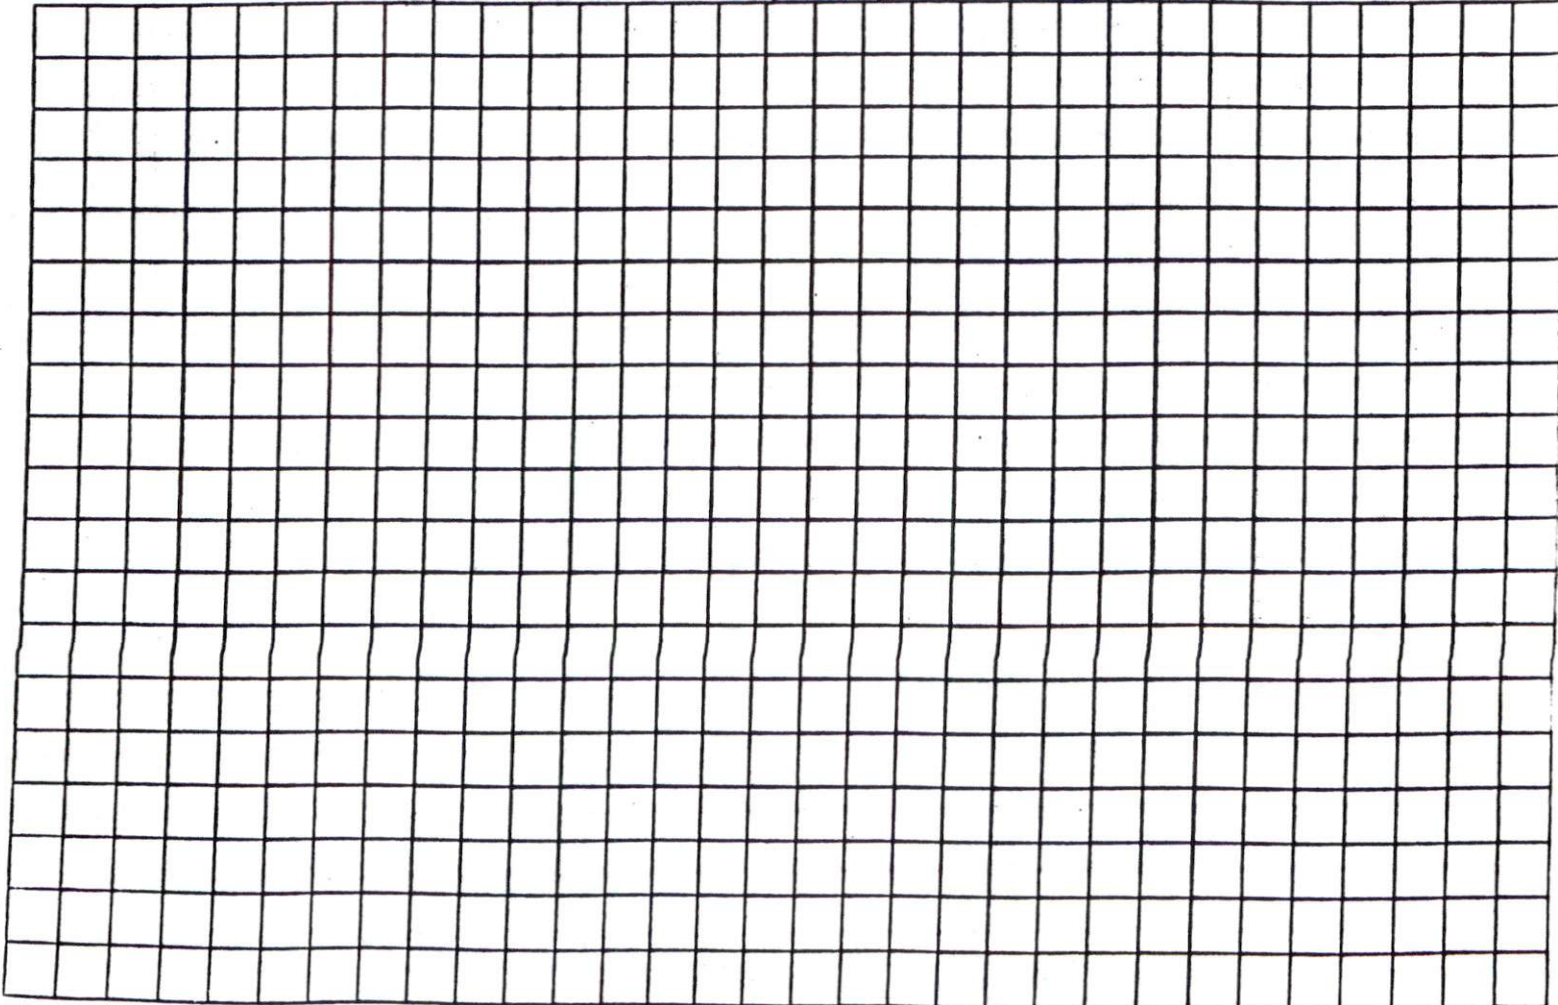

SOUTHEASTERN SOIL & ENVIRONMENTAL ASSOC, INC.

90' Hour  
Soilbank

PROPOSED SURFACE WASTE DISPOSAL SYSTEM DETAIL SHEET

SUBDIVISION *Tray 2*

INITIAL SYSTEM *to approved 25% reduction*

DISTRIBUTION *Soil*

BENCHMARK 100.0

NO. BEDROOMS 3

LOT 99

REPAIR *per to approved 25% reduction*

DISTRIBUTION *Soil*

LOCATION *Front corner 99/100*

*proposed crack = 0.49 gal/hr*

LINE	FLAG COLOR	LENGTH	ELEVATION	ACCOMP. LENGTH
------	------------	--------	-----------	----------------

1	10'	99.67	8	
2	60'	99.78	8	
3	70'	99.50	0	
4	85'	99.50	8	
4B	25'	99.50	8	
5	90'	99.42	8	
6	100'	99.84	8	

*Initial*

BY *M. Carter* DATE *05/20/10*

\* INSTALLED WITH 6" COVER  
 Critical not to remove soil during cleaning

*The hole*  
 0-14 25 (45' max)  
 14-38 50 (42' max)  
 Cr 2 - 22"



S24°30'31"V  
363.85

99

APPROXIMATE WETLANDS LOCATION

N00°38'57"E  
460.72

S00°04'36"W  
56.66

179.95

60.00

60.00

98



100

S46°30'25"E  
63.29

229.37

50.00=R  
41.15=L

GOLD COURT  
50' PUBLIC R/W

THIS MAP WAS PREPARED FROM RECORDED DATA, AS NOTED, AND FROM OTHER SOURCES PROVIDED BY THE OWNER. THIS IS A PRELIMINARY SITE PLAN, INTENDED FOR PLANNING USE ONLY AND IN NO WAY REPRESENTS A SURVEY MADE BY THIS COMPANY. THIS MAP IS NOT INTENDED FOR RECORDATION, CONVEYANCES, OR SALES.

Charlie T. Carpenter, P.L.S.

PRELIMINARY SITE PLAN FOR:

WYNN CONSTRUCTION



Professional Land Surveyor

1940 Juniper Church Road  
Four Oaks, NC 27524

(919) 963-2909  
(919) 320-5281

PIN 9597-25-8037.000  
PARCEL ID 03957601 0088 03  
LOT 99TINGEN POINTE S/D  
PB20010 PG43-44  
6/6/10  
1"=60'

277 GOLD COURT  
BROADWAY, NC 27505

