




COMMENTS: \_\_\_\_\_

LANDSCAPE POSITIONS	GROUP	TEXTURES	.1955 LTAR	CONSISTENCE MOIST	WET
R-RIDGE	I	S-SAND	1.2 - 0.8	VFR-VERY FRIABLE	NS-NON-STICKY
S-SHOULDER SLOPE		LS-LOAMY SAND		FR-FRIABLE	SS-SLIGHTLY STICKY
L-LINEAR SLOPE	II	SL-SANDY LOAM	0.8 - 0.6	FI-FIRM	S-STICKY
FS-FOOT SLOPE		L-LOAM		VFI-VERY FIRM	VS-VERY STICKY
N-NOSE SLOPE				EFI-EXTREMELY FIRM	NP-NON-PLASTIC
H-HEAD SLOPE	III	SI-SILT	0.6 - 0.3		SP-SLIGHTLY STICKY
CC-CONCLAVE SLOPE		SIL-SILT LOAM			P-PLASTIC
CV-CONVEX SLOPE		CL-CLAY LOAM			VP-VERY PLASTIC
T-TERRACE		SCL-SANDY CLAY LOAM			
FP-FLOOD PLAN	IV	SIC-SILTY CLAY	0.4 - 0.1		
		C-CLAY			
		SC-SANDY CLAY			

**STRUCTURE**  
 SG-SINGLE GRAIN  
 M-MASSIVE  
 CR-CRUMB  
 GR-GRANULAR  
 SBK-SUBANGULAR BLOCKY  
 ABK-ANGULAR BLOCKY  
 PL-PLATY  
 PR-PRISMATIC

**MINERALOGY**  
 SLIGHTLY EXPANSIVE  
 EXPANSIVE

Show profile locations and other site features (dimensions, references or benchmark, and North)

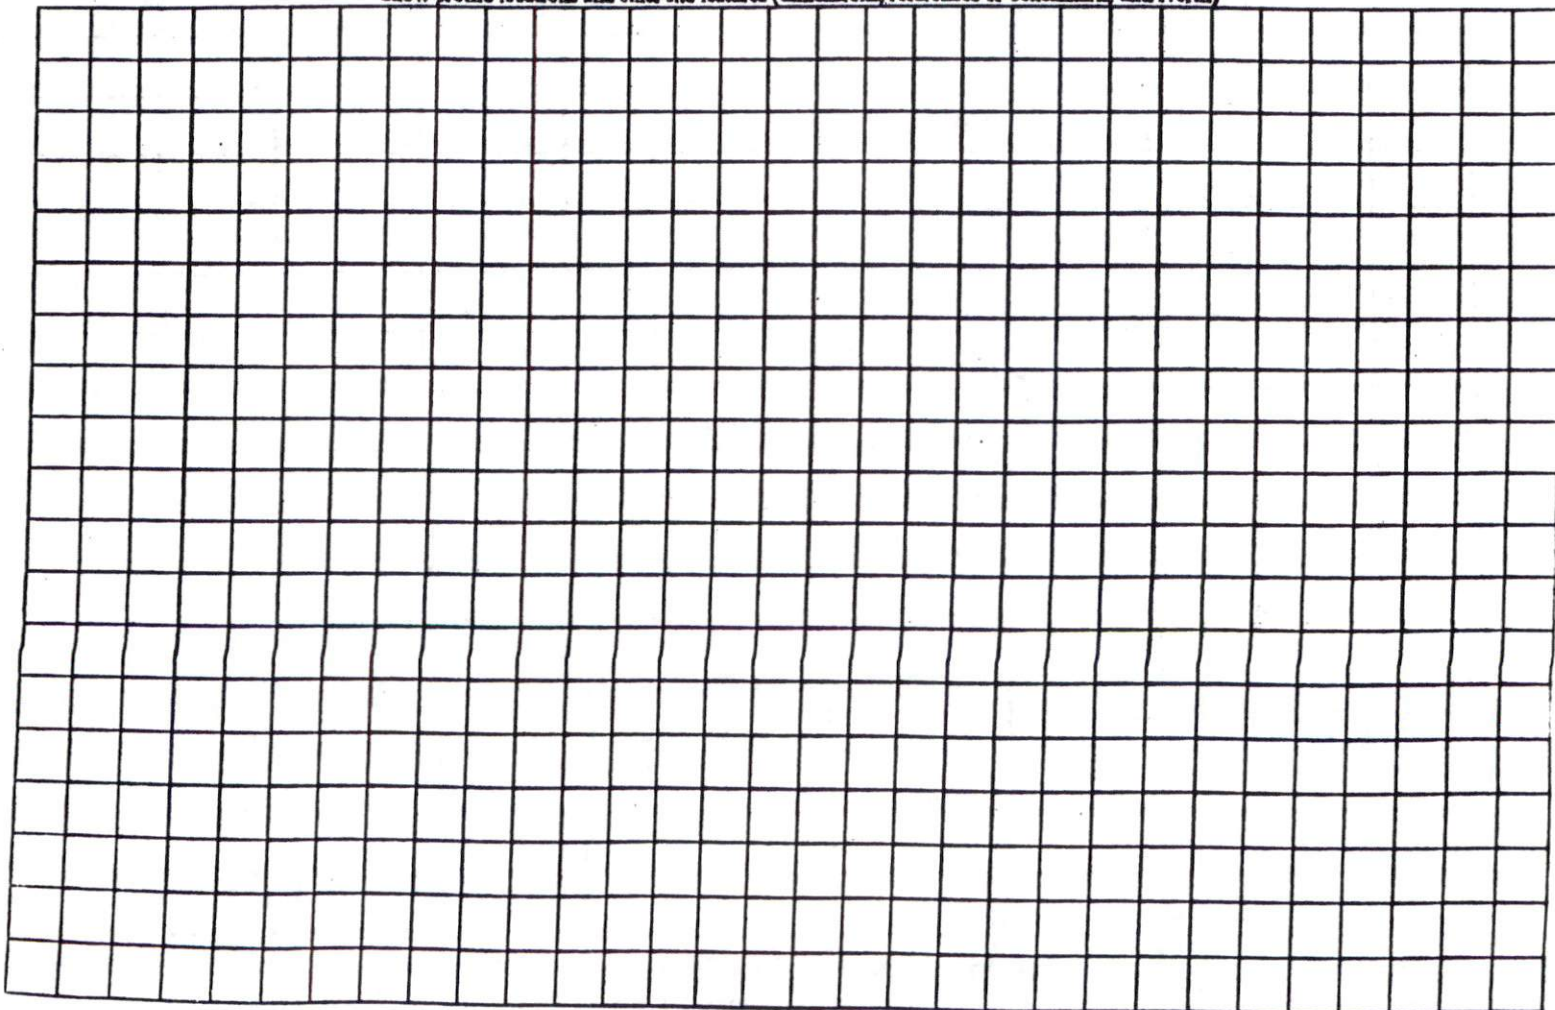



SOUTHEASTERN SOIL & ENVIRONMENTAL ASSOC., INC.

PROPOSED SUBSURFACE WASTE DISPOSAL SYSTEM DETAIL SHEET

SUBDIVISION Taylor Pt 2

INITIAL SYSTEM Approved 25%

DISTRIBUTION solid

BENCHMARK 10.0

NO. BEDROOMS 3

LOT B 113

REPAIR Approved 25%

DISTRIBUTION solid

LOCATION see map 113hr

proposed drain = 0.5 gal/hr

LINE FLAG COLOR ELEVATION ACTUAL LENGTH

1	1	104.25	108.84	100'
2	2	104.25	108.84	100'

Initial


3	0	103.34	102.84	20'
4	0	102.84	102.84	60'
5	0	102.84	102.84	50'
				180'

BY M. E. H. S. DATE 05/20/10

THY. P. 10.4  
 0-0 15.0 (10% slope)  
 10-11.5 (10% slope)  
 012 238"

Do NOT REMOVE SOIL  
 WITH CLEANING  
 IMPROV AT 10"

FUTURE DEVELOPMENT

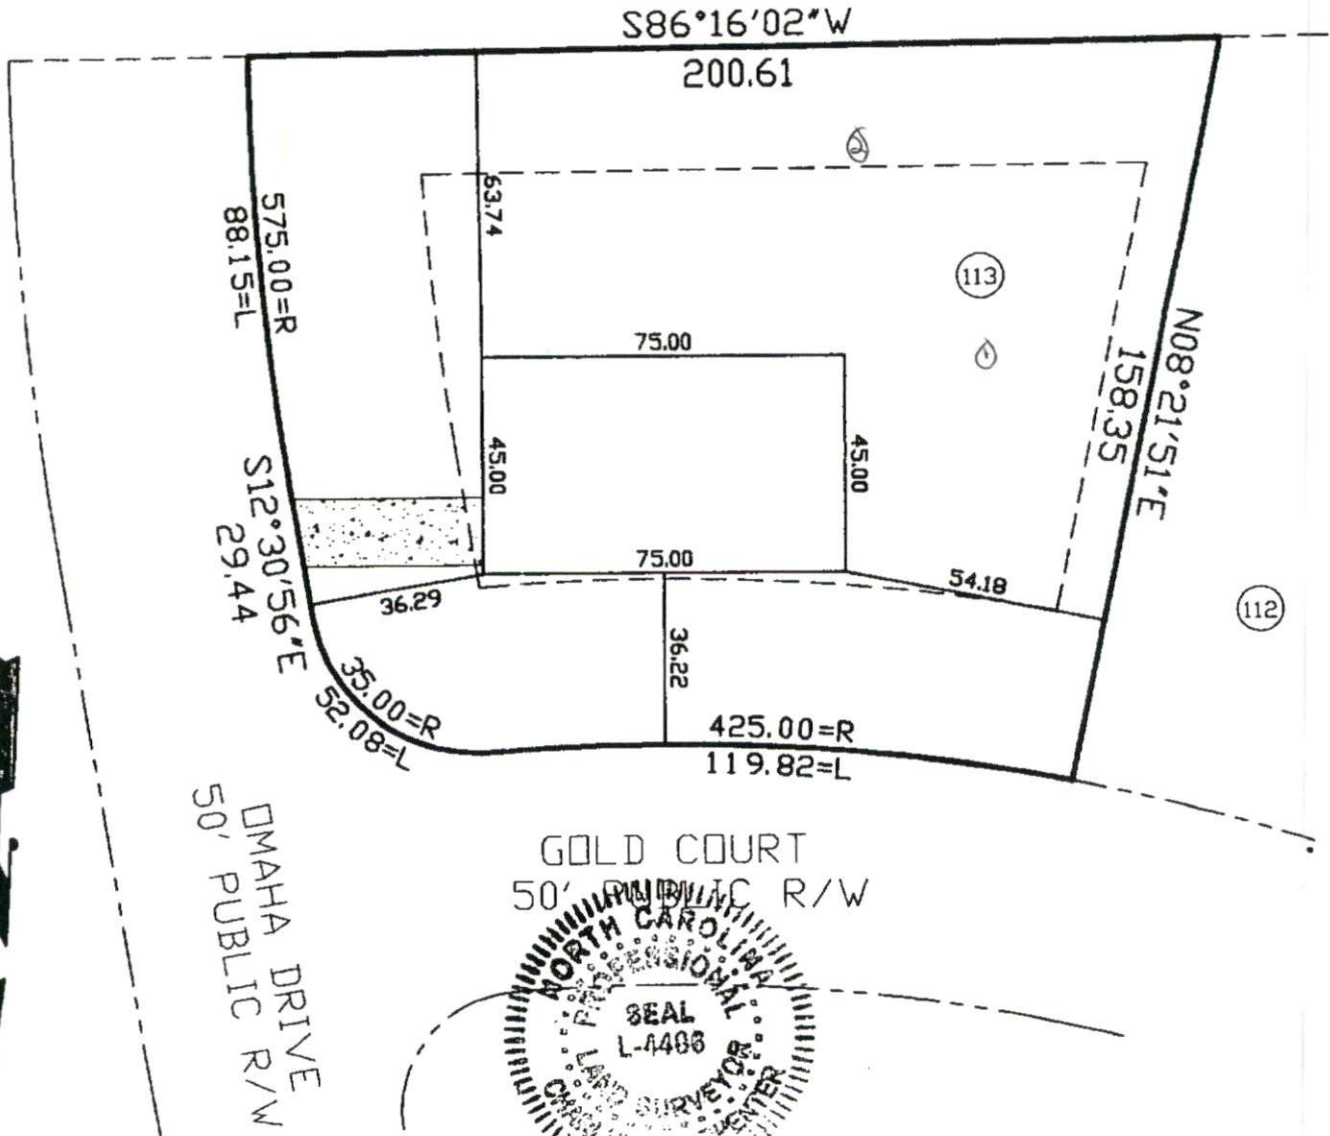

GOLD COURT  
50' PUBLIC R/W



*Charlie T. Carpenter* L-4488  
6/7/10

THIS MAP WAS PREPARED FROM RECORDED DATA, AS NOTED, AND FROM OTHER SOURCES PROVIDED BY THE OWNER. THIS IS A PRELIMINARY SITE PLAN, INTENDED FOR PLANNING USE ONLY AND IN NO WAY REPRESENTS A SURVEY MADE BY THIS COMPANY. THIS MAP IS NOT INTENDED FOR RECORDATION, CONVEYANCES, OR SALES.

**Charlie T. Carpenter, P.L.S.**  
Professional Land Surveyor  
1940 Juniper Church Road  
Four Oaks, NC 27524  
(919) 963-2909  
(919) 320-5281

PRELIMINARY SITE PLAN FOR:  
**WYNN CONSTRUCTION**

PIN 9597-33-6699.000  
PARCEL ID 03957601 0088 17  
LOT 113 TINGEN POINTE S/D  
PB20010 PG43-44  
6/6/10  
1"=40'

766 DMAHA DRIVE  
BROADWAY, NC 27505



