



COMMENTS: \_\_\_\_\_

LANDSCAPE POSITIONS	GROUP	TEXTURES	1955 LTAR	CONSISTENCE MOIST	WBT
R-RIDGE	I	S-SAND	1.2 - 0.8	VFR-VERY FRIABLE	NS-NON-STICKY
S-SHOULDER SLOPE		LS-LOAMY SAND		FR-FRIABLE	SS-SLIGHTLY STICKY
L-LINEAR SLOPE	II	SL-SANDY LOAM	0.8 - 0.6	FI-FIRM	S-STICKY
FS-FOOT SLOPE		L-LOAM		VFI-VERY FIRM	VS-VERY STICKY
N-NOSE SLOPE	III	SI-SILT	0.6 - 0.3	EFI-EXTREMELY FIRM	NP-NON-PLASTIC
H-HEAD SLOPE		SIL-SILT LOAM			SP-SLIGHTLY STICKY
CC-CONCLAVE SLOPE		CL-CLAY LOAM			P-PLASTIC
CV-CON VEX SLOPE		SCL-SANDY CLAY LOAM			VP-VERY PLASTIC
T-TERRACE	IV	SIC-SILTY CLAY	0.4 - 0.1		
FP-FLOOD PLAN		C-CLAY			
		SC-SANDY CLAY			


STRUCTURE

- SG-SINGLE GRAIN
- M-MASSIVE
- CR-CRUMB
- GR-GRANULAR
- SBK-SUBANGULAR BLOCKY
- ABK-ANGULAR BLOCKY
- PL-PLATY
- PR-PRISMATIC


MINERALOGY

- SLIGHTLY EXPANSIVE
- EXPANSIVE

Show profile locations and other site features (dimensions, references or benchmark, and North)

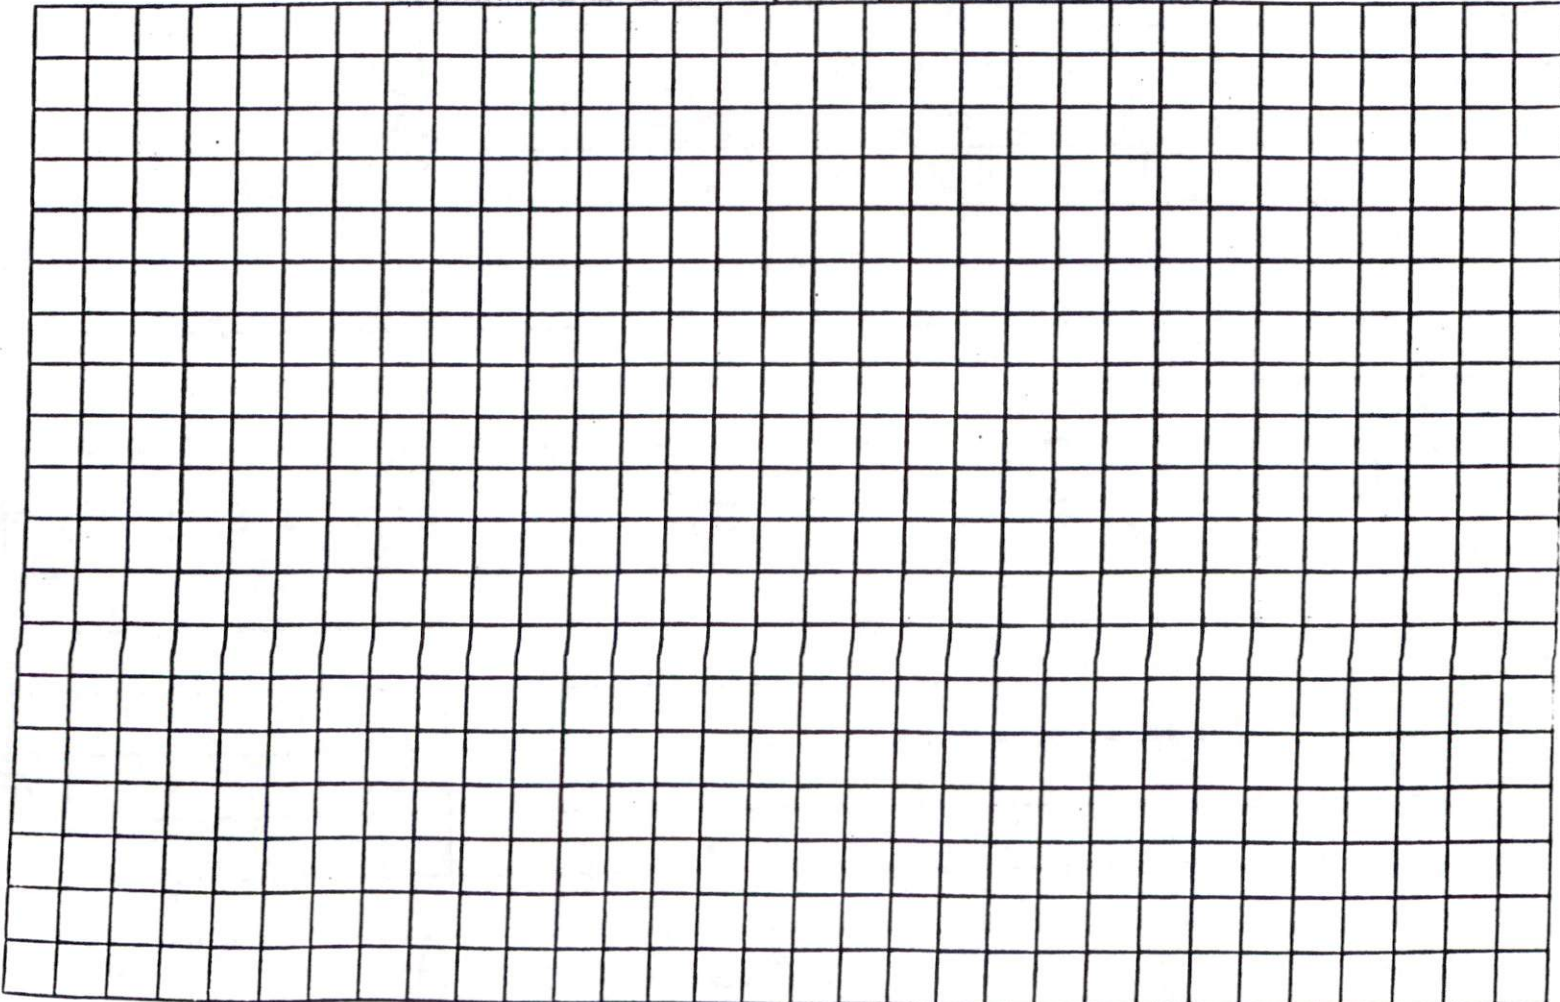

TINGEN POINTE  
PHASE 2

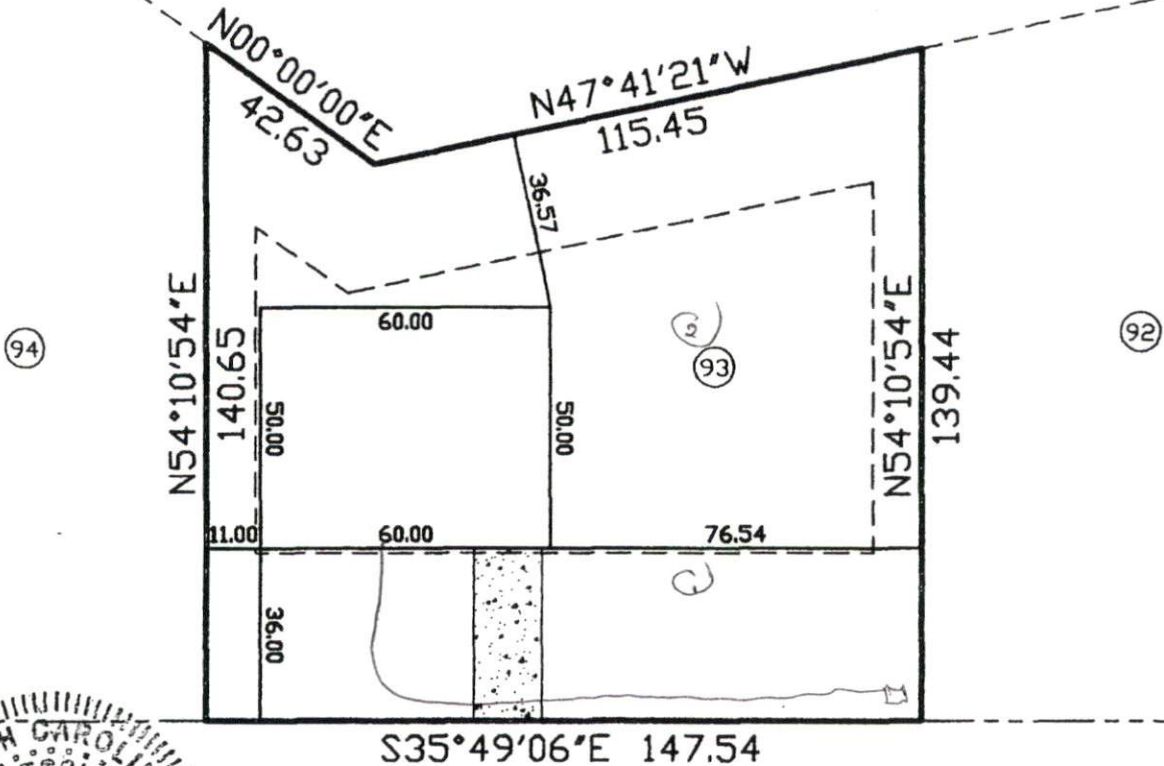

GOLD COURT  
50' PUBLIC R/W

*Charlie T. Carpenter L-4486*  
*6/30/10*

THIS MAP WAS PREPARED FROM RECORDED DATA, AS NOTED, AND FROM OTHER SOURCES PROVIDED BY THE OWNER. THIS IS A PRELIMINARY SITE PLAN, INTENDED FOR PLANNING USE ONLY AND IN NO WAY REPRESENTS A SURVEY MADE BY THIS COMPANY. THIS MAP IS NOT INTENDED FOR RECORDATION, CONVEYANCES, OR SALES.

**Charlie T. Carpenter, P.L.S.**  
Professional Land Surveyor

1940 Juniper Church Road  
Four Oaks, NC 27524  
(919) 963-2909  
(919) 320-5281

PRELIMINARY SITE PLAN FOR:  
**WYNN CONSTRUCTION**

PIN 9597-34-1370.000  
PARCEL ID 039576 0088 97  
LOT 93 TINGEN POINTE S/D  
PB20010 PG43-44  
6/29/10  
1"=40'

162 GOLD COURT  
BROADWAY, NC 27505

SOUTHEASTERN SOIL & ENVIRONMENTAL ASSOC, INC.

PROPOSED SUBSURFACE WASTE DISPOSAL SYSTEM DETAIL SHEET

SUBDIVISION Troyer Pt 2  
 INITIAL SYSTEM part to approved 2/7/82  
 DISTRIBUTION B-box  
 BENCHMARK 100.0  
 NO. BENCHMARKS 3  
 LOT 93  
 REPAIR part to approved 1/2/82  
 DISTRIBUTION D-10  
 LOCATION Front corner - 9/1/82  
 proposed rate = 0.14 gpd/ft<sup>2</sup>

LINE FLAG COLOR ELEVATION ACTUAL LENGTH

1	P	100.07	5'
2	O	100.67	5'
3	I	100.58	5'
4	O	100.58	5'
			<u>20'</u>

*Initial*

5	-	-	5'
6	-	-	5'
7	-	-	5'
8	-	-	5'

DATE	06/07/2010
BY	DR ZAVAR

DO NOT REMOVE ANY SOIL  
 DURING CLEANING  
 + HAVE CLEAR IF NECESSARY  
 18" AT 18"

Typ Initial  
 0-10.75 (1/2", max)  
 18-36+5.0 (1/2", max)  
 0-2/8" > 34"



I, \_\_\_\_\_, DO HEREBY CERTIFY THAT  
 I AM PERSONALLY APPEARED  
 BEFORE ME IN STATE AND ACKNOWLEDGED THE DUE  
 EXECUTION OF THIS CERTIFICATE IN WITNESS WHEREOF AND  
 OFFICIAL SEAL THIS \_\_\_\_\_ DAY OF \_\_\_\_\_

ALL AND LEGAL  
 COPIES OF ALL  
 IN THE  
 ACQUIRED FOR  
 TREATY OF

FUTURE  
 DEVELOPMENT

THE  
 GROUPS  
 IN  
 RELATION  
 TO  
 THE  
 USE  
 OF  
 ALL  
 THE