



COMMENTS: \_\_\_\_\_

<u>LANDSCAPE POSITIONS</u>	<u>GROUP</u>	<u>TEXTURES</u>	<u>.1955 LTAR</u>	<u>CONSISTENCE MOIST</u>	<u>WET</u>
R-RIDGE	I	S-SAND	1.2 - 0.8	VFR-VERY FRIABLE	NS-NON-STICKY
S-SHOULDER SLOPE		LS-LOAMY SAND		FR-FRIABLE	SS-SLIGHTLY STICKY
L-LINEAR SLOPE	II	SL-SANDY LOAM	0.8 - 0.6	FI-FIRM	S-STICKY
FS-FOOT SLOPE		L-LOAM		VFI-VERY FIRM	VS-VERY STICKY
N-NOSE SLOPE	III	SI-SILT	0.6 - 0.3	EFI-EXTREMELY FIRM	NP-NON-PLASTIC
H-HEAD SLOPE		SIL-SILT LOAM			SP-SLIGHTLY STICKY
CC-CONCLAVE SLOPE		CL-CLAY LOAM			P-PLASTIC
CV-CON VEX SLOPE		SCL-SANDY CLAY LOAM			VP-VERY PLASTIC
T-TERRACE	IV	SIC-SILTY CLAY	0.4 - 0.1		
FP-FLOOD PLAN		C-CLAY			
		SC-SANDY CLAY			

STRUCTURE

- SG-SINGLE GRAIN
- M-MASSIVE
- CR-CRUMB
- GR-GRANULAR
- SBK-SUBANGULAR BLOCKY
- ABK-ANGULAR BLOCKY
- PL-PLATY
- PR-PRISMATIC

MINERALOGY

- SLIGHTLY EXPANSIVE
- EXPANSIVE

Show profile locations and other site features (dimensions, references or benchmark, and North)

A large grid for drawing site profiles and features. The grid is approximately 20 units wide and 30 units high, providing a scale for recording dimensions and locations.

80' HOUSE SETBACK

SOUTHEASTERN SOIL & ENVIRONMENTAL ASSOC, INC.

PROPOSED SUBSURFACE WASTE DISPOSAL SYSTEM DETAIL SHEET

SUBDIVISION Tiger Pt L

LOT 108

INITIAL SYSTEM pump to approved 275' retention

REPAIR pump to approved 15' retention

DISTRIBUTION 0-6" x

DISTRIBUTION 0-6" x

BENCHMARK 100.0

LOCATION Front corner 100/100

NO. BEDROOMS 3

proposed CTAR = 0.49 gal/ft<sup>2</sup>


<u>LINE</u>	<u>FLAG COLOR</u>	<u>ELEVATION</u>	<u>ACTUAL LENGTH</u>
1	P	100.00	75'
2	W	99.50	75'
3	P	99.00	75'
			225'
4	W	98.40	75'
5	P	97.90	75'
6	W	97.40	75'
			225'

BY M EAKER

DATE 06/2010

Install @ 12" w. 6" cover added  
\* DO NOT REMOVE SOIL WHEN  
CLEARING \* HAVE CLEAR IF NECESSARY

Typ Patch  
0-14 W (1/2" w/ -)  
14-36+ SEC / FE INCL  
CR 2 > 26"

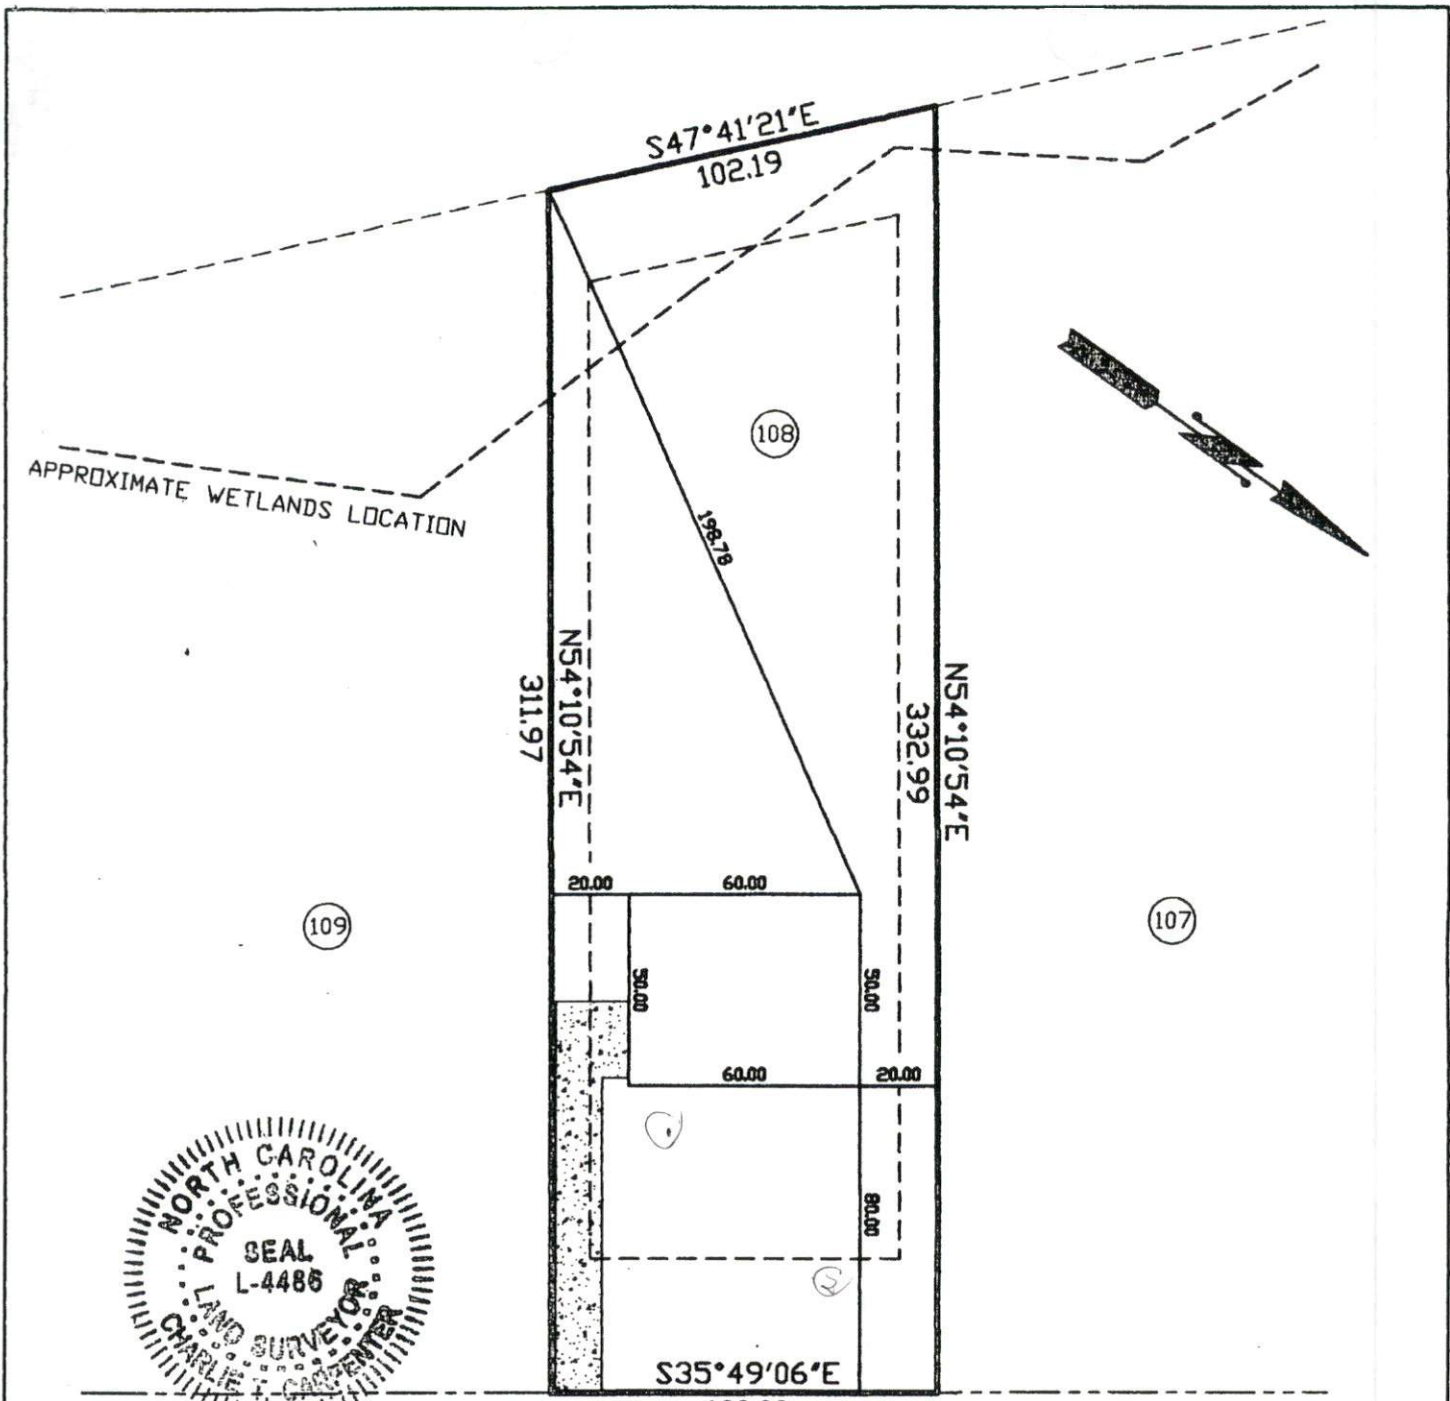

GOLD COURT  
50' PUBLIC R/W

THIS MAP WAS PREPARED FROM RECORDED DATA, AS NOTED, AND FROM OTHER SOURCES PROVIDED BY THE OWNER. THIS IS A PRELIMINARY SITE PLAN, INTENDED FOR PLANNING USE ONLY AND IN NO WAY REPRESENTS A SURVEY MADE BY THIS COMPANY. THIS MAP IS NOT INTENDED FOR RECORDATION, CONVEYANCES, OR SALES.

**Charlie T. Carpenter, P.L.S.**  
Professional Land Surveyor

1940 Juniper Church Road  
Four Oaks, NC 27524  
(919) 963-2909  
(919) 320-5281

PRELIMINARY SITE PLAN FOR:  
**WYNN CONSTRUCTION**

PIN 9597-33-1910.000  
PARCEL ID 03957601 0088 12  
LOT 108 TINGEN POINTE S/D  
PB20010 PG43-44  
6/29/10  
1"=50'

111 GOLD COURT  
BROADWAY, NC 27505

*Charlie Carpenter* L-4486  
6/30/10

APPROVED FOR  

106  
DEPARTMENT  
107  
108  





