

Project ID:  
 Lot #:  
 File #:  
 Code:

**SOIL/SITE EVALUATION**  
 for ON-SITE WASTEWATER SYSTEM

Owner: Applicant:

Address:

Date Evaluated: 8/2/2011  
 Design Flow (.1949):

Property Size:

Proposed Facility:

Location of Site:

Property Recorded:

Water Supply:

Public  Individual  Well  Spring  Other

Evaluation Method:

Auger Boring  Pit  Cut


Type of Wastewater:

Sewage  Industrial Process  Mixed

P R O F I L E #	.1940 Landscape Position/ Slope %	Horizon Depth (in.)	SOIL MORPHOLOGY		OTHER PROFILE FACTORS				Profile Class & LTAR
			.1941		.1942 Soil Wetness/ Color	.1943 Soil Depth (IN.)	.1936 Sapro Class	.1944 Restr Horiz	
			.1941 Structure/ Texture	.1941 Consistence Mineralogy					
	LS 66	0-34	Fill						PS
		0-28	G/LS	VH NSNP					PS 6
		28-42	SBUSCI	F-SSSP					
		0-20	G/LS	VH NSNP					
		20-34	SBUSCI	F-SSSP	10427/121"				PS.5
			Essent						
	LS 56	0-30	G/LS	VH NSNP					PS.5
		30-42	SBK/SCI	F-SSSP					
		42	Rock						
		0-14	G/LS	VH NSNP					PS.5
		14-42	SBK/SCI	F-SSSP					


Description	Initial System	Repair System	Other Factors (.1946): Site Classification (.1948): PS Evaluated By: <i>ban</i> Others Present:
Available Space (.1949)			
System Type(s)	Ps of 256	Ps of 256	
Site LTAR	.5	.5	

"ASHEFORD WAY" 80' - 50' VARIABLE R/W

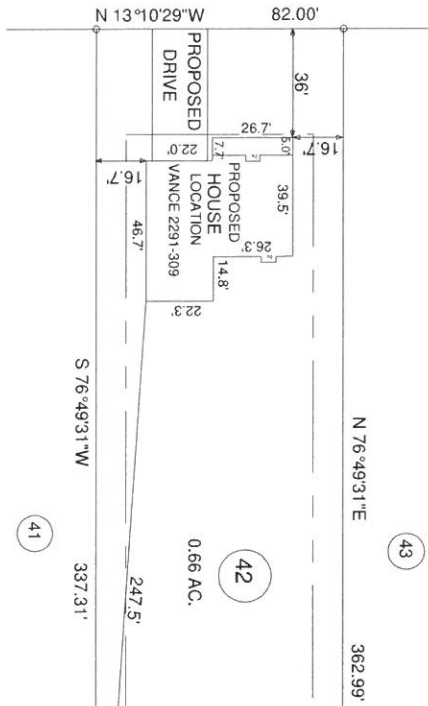


MICKEY R. BENNETT  
(ELECTRONIC SIGNATURE)

MAP REFERENCE: MAP NO. 2008-504-510

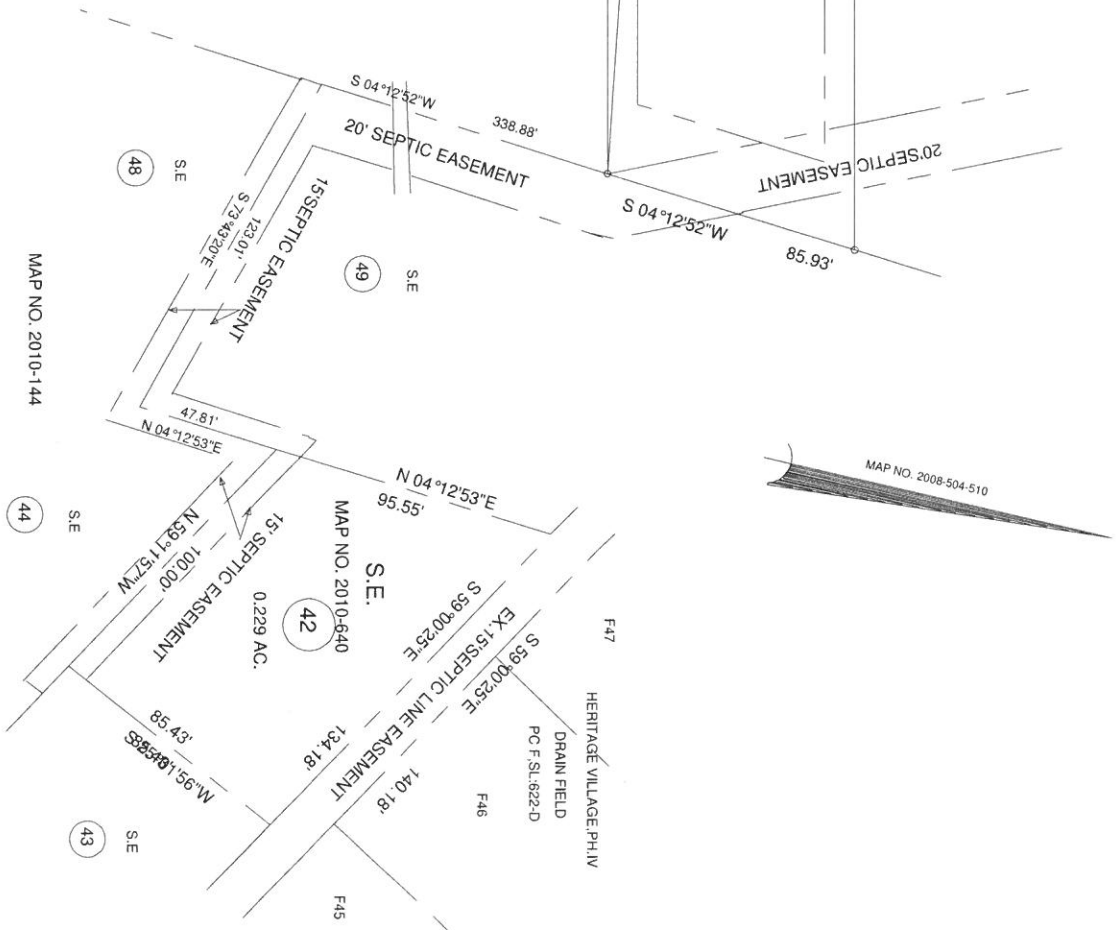

MINIMUM BUILDING SET BACKS  
FRONT YARD ..... 35'  
REAR YARD ..... 25'  
SIDE YARD ..... 10'  
CORNER YARD ..... 20'  
MAXIMUM HEIGHT ..... 35'

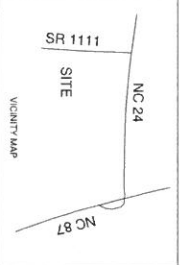

SURVEY FOR:		TOWNSHIP		COUNTY		BENNETT SURVEYS, INC.		C-1080	
PROPOSED PLOT PLAN - LOT - 42 ASHEFORD SUBDIVISION		JOHNSONVILLE		HARNETT		1682 CLARK RD. LILLINGTON, N.C. 27546 (910) 893-5252		FIELD BOOK	
STATE: NORTH CAROLINA	DATE: JULY 21, 2010	
