

COMMENTS: _____

<u>LANDSCAPE POSITIONS</u>	<u>GROUP</u>	<u>TEXTURES</u>	<u>1955 LTAR</u>	<u>CONSISTENCE MOIST</u>	<u>WBT</u>
R-RIDGE S-SHOULDER SLOPE L-LINEAR SLOPE FS-FOOT SLOPE N-NOSE SLOPE H-HEAD SLOPE CC-CONCLAVE SLOPE CV-CONVEX SLOPE T-TERRACE FP-FLOOD PLAN	I	S-SAND LS-LOAMY SAND	1.2 - 0.8	VFR-VERY FRIABLE FR-FRIABLE	NS-NON-STICKY SS-SLIGHTLY STICKY
	II	SL-SANDY LOAM L-LOAM	0.8 - 0.6	FI-FIRM VFI-VERY FIRM EFI-EXTREMELY FIRM	S-STICKY VS-VERY STICKY NP-NON-PLASTIC SP-SLIGHTLY STICKY P-PLASTIC VP-VERY PLASTIC
	III	SI-SILT SIL-SILT LOAM CL-CLAY LOAM SCL-SANDY CLAY LOAM	0.6 - 0.3		
	IV	SIC-SILTY CLAY C-CLAY SC-SANDY CLAY	0.4 - 0.1		


STRUCTURE



- SG-SINGLE GRAIN
- M-MASSIVE
- CR-CRUMB
- GR-GRANULAR
- SBK-SUBANGULAR BLOCKY
- ABK-ANGULAR BLOCKY
- PL-PLATY
- PR-PRISMATIC

MINERALOGY

- SLIGHTLY EXPANSIVE
- EXPANSIVE

Show profile locations and other site features (dimensions, references or benchmark, and North)

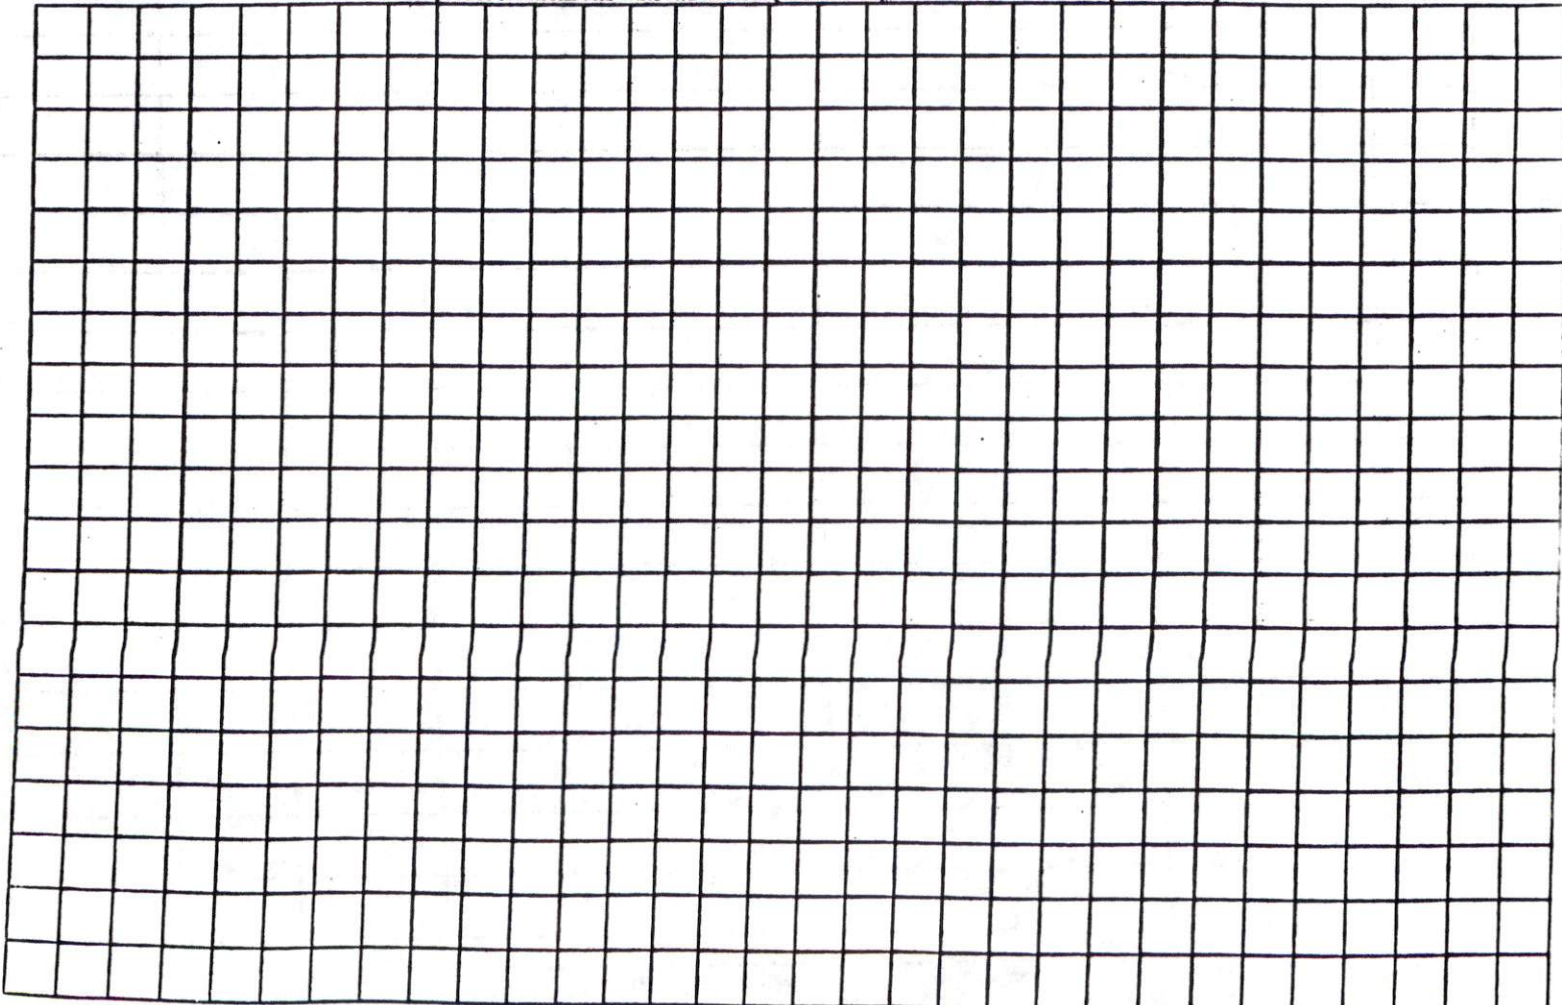

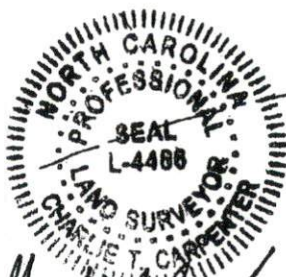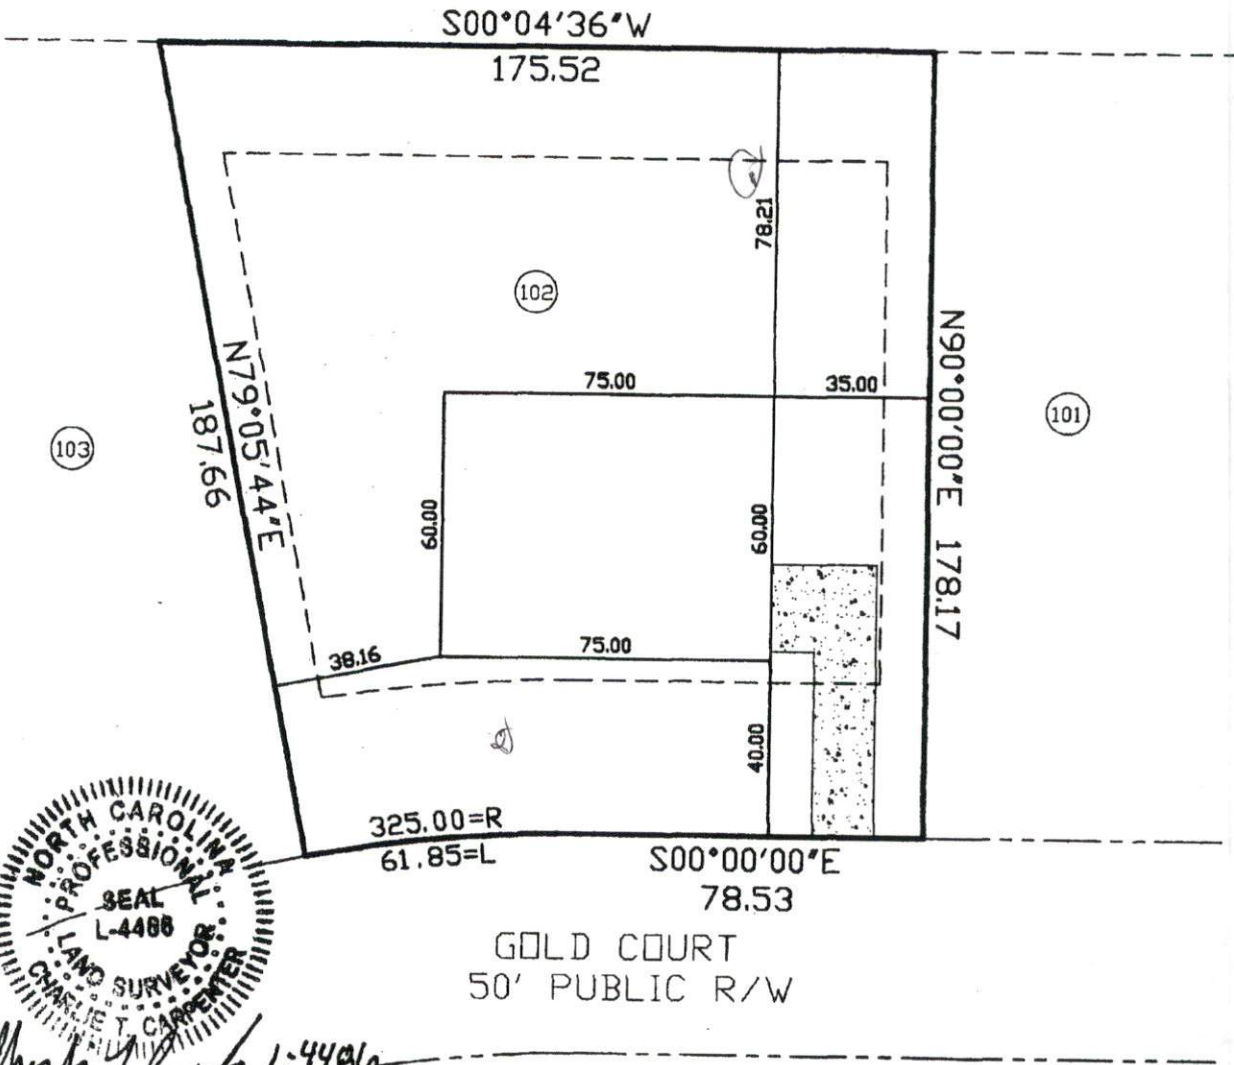

Charlie T. Carpenter
L-4488
7/27/10

THIS MAP WAS PREPARED FROM RECORDED DATA, AS NOTED, AND FROM OTHER SOURCES PROVIDED BY THE OWNER. THIS IS A PRELIMINARY SITE PLAN, INTENDED FOR PLANNING USE ONLY AND IN NO WAY REPRESENTS A SURVEY MADE BY THIS COMPANY. THIS MAP IS NOT INTENDED FOR RECORDATION, CONVEYANCES, OR SALES.

Charlie T. Carpenter, P.L.S.
Professional Land Surveyor

1940 Juniper Church Road
Four Oaks, NC 27524
(919) 963-2909
(919) 320-5281

PRELIMINARY SITE PLAN FOR:
WYNN CONSTRUCTION

PIN 9597-24-8541.000
PARCEL ID 03957601 0088 06
LOT 102 TINGEN POINTE S/D
PB20010 PG43-44
7/23/10
1"=40'

**GOLD COURT
BROADWAY, NC 27505**

40' HOUSE SETBACK
FRONT

SOUTHEASTERN SOIL & ENVIRONMENTAL ASSOC, INC.

PROPOSED SUBSURFACE WASTE DISPOSAL SYSTEM DETAIL SHEET

SUBDIVISION Tingen Pt 2

LOT 102

INITIAL SYSTEM Approved 25% reduction

REPAIR pump to approved 25% reduction

DISTRIBUTION D-box

DISTRIBUTION D-box

BENCHMARK 100.0

LOCATION rear corner 101/102

NO. BEDROOMS 3

proposed UTA = 0.4 gpd/ft²

<u>LINE</u>	<u>FLAG COLOR</u>	<u>ELEVATION</u>	<u>ACTUAL LENGTH</u>
-------------	-------------------	------------------	----------------------

Initial

1	B	103.75	60'
2	O	103.76	60'
3	B	102.75	60'
4	O	102.25	60'
			240'
5	B	-	75'
6	O	-	75'
7	B	-	75'

BY M EAKER


DATE 07/2010

INSTALL AT 18"

DO NOT REMOVE SOIL WHEN
CLEANING

Typ Profile

0-14 US (VF, w9-1)
14-36" SCL (F, 160)
CL 2732"

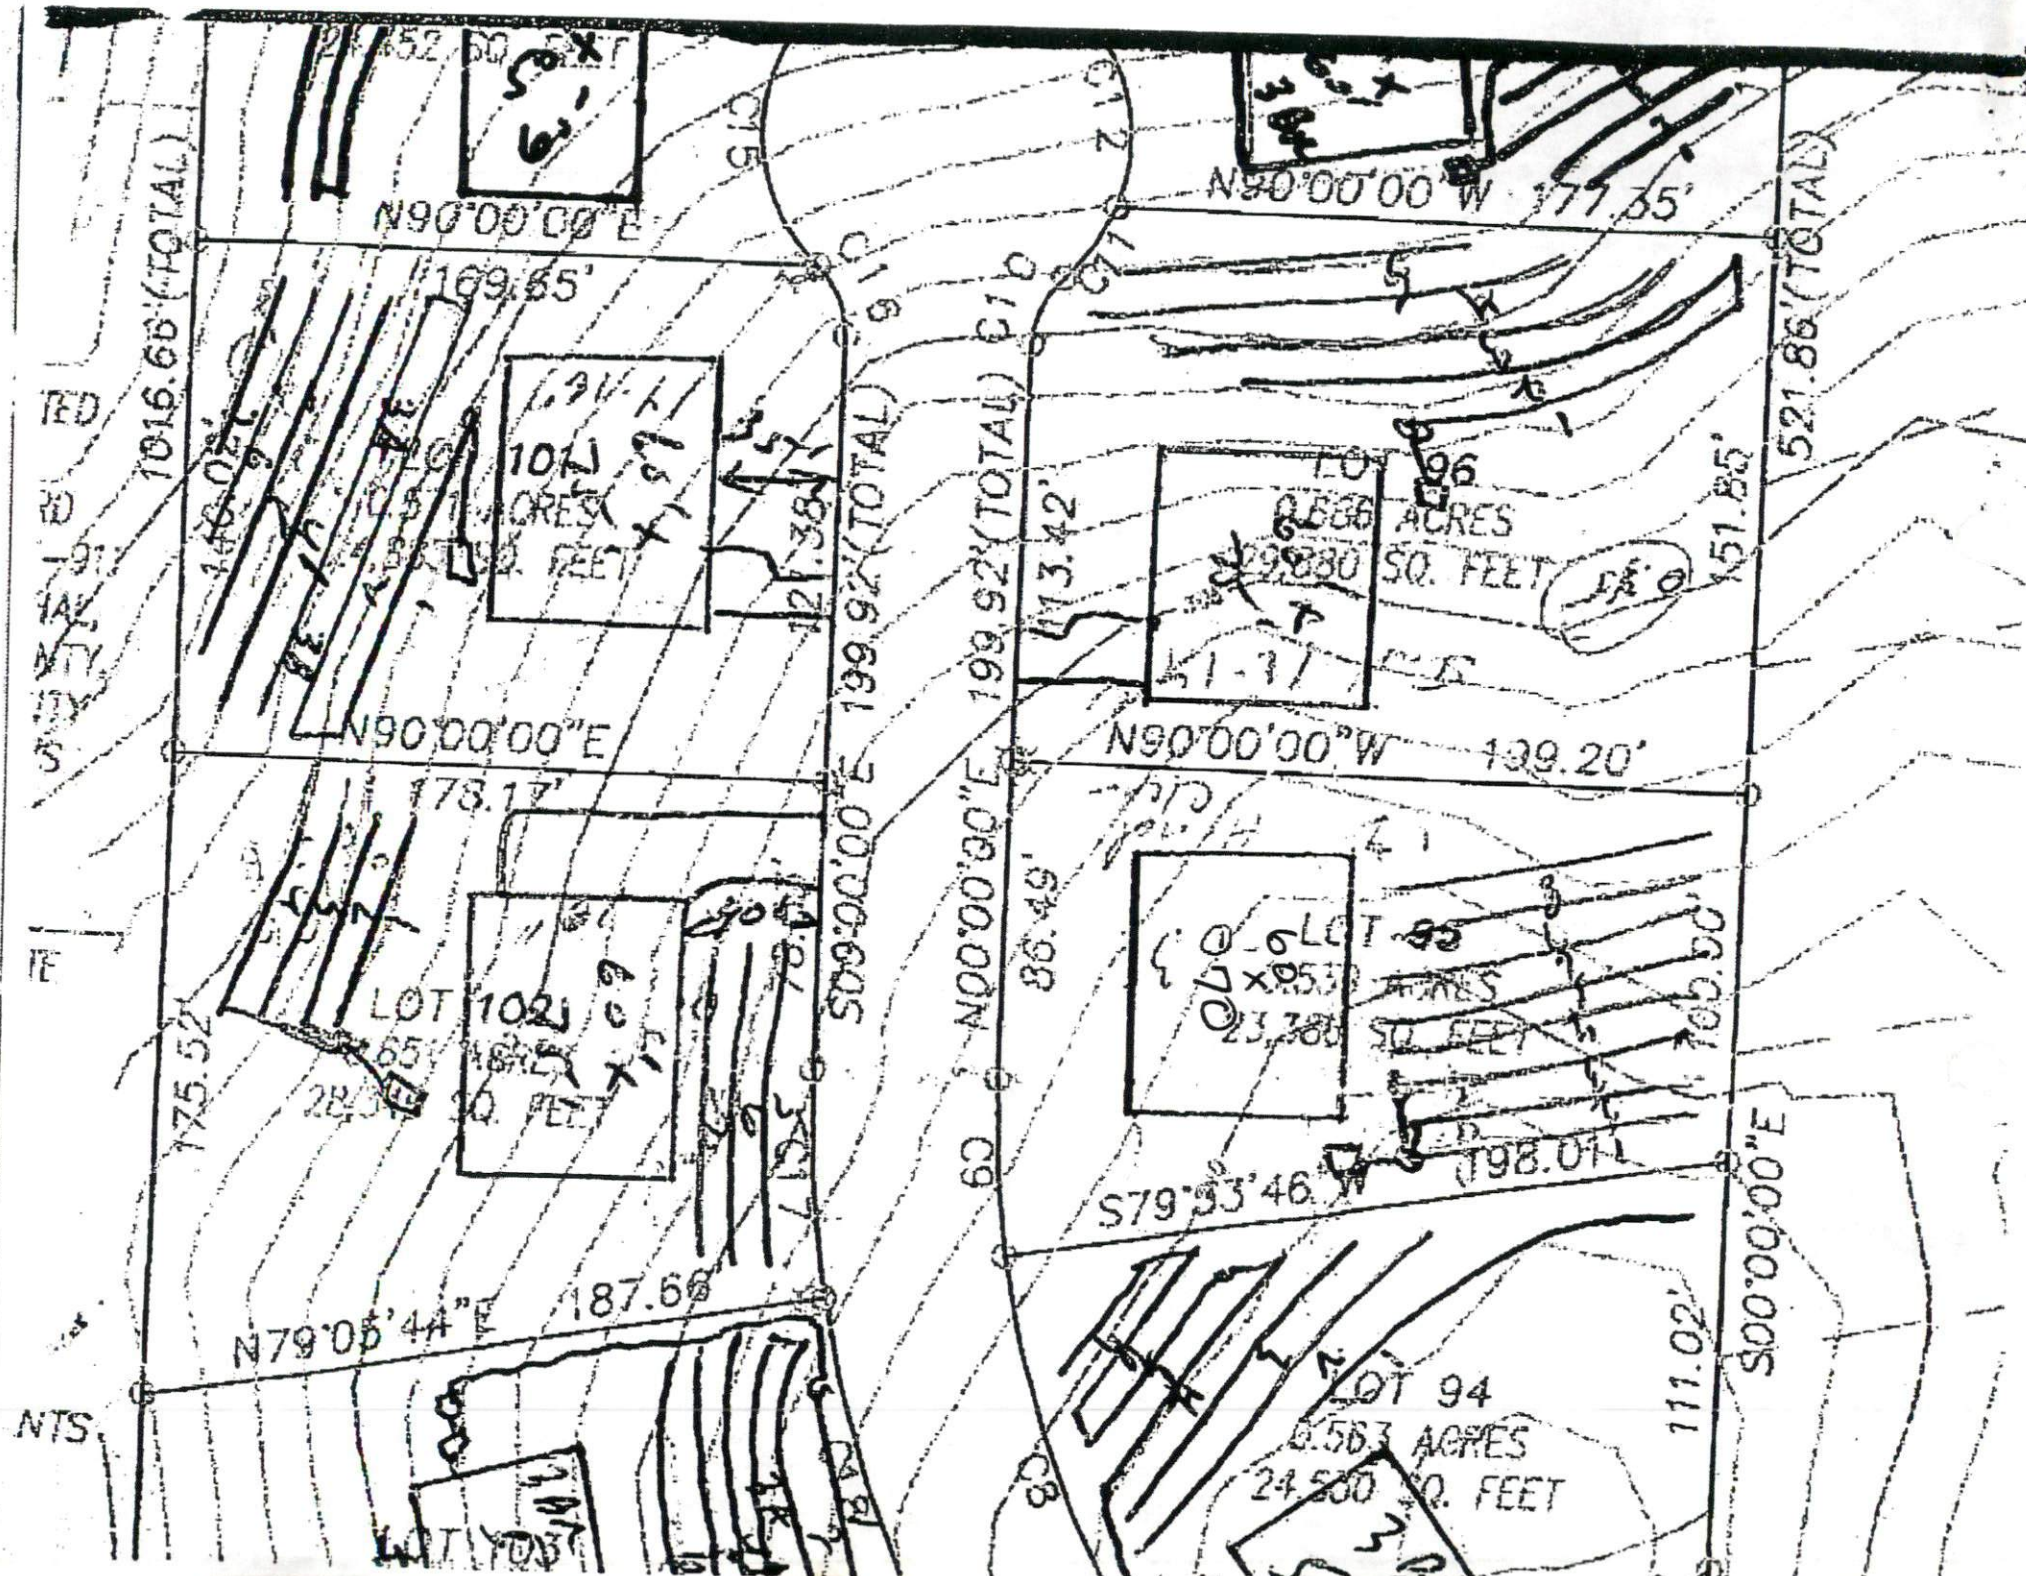

1016.66' (TOTAL)

N90°00'00" E

169.55'

LOT 101
0.561 ACRES
24,200 SQ. FEET

N90°00'00" E

178.17'

LOT 102
0.565 ACRES
24,500 SQ. FEET

N79°05'44" E

187.66'

N90°00'00" W 177.35'

LOT 96
0.566 ACRES
24,800 SQ. FEET

N90°00'00" W 199.20'

LOT 95
0.553 ACRES
23,700 SQ. FEET

S79°33'46" W 198.04'

LOT 94
0.563 ACRES
24,500 SQ. FEET

521.86' (TOTAL)

151.85'

S00°00'00" E

111.02'

199.92' (TOTAL) C10

199.92' (TOTAL) C10

N00°00'00" E 86.49'

ED
RD
-91
TAV
NTY
ITY
S

FE

NTS